




This drawing is the copyright of Street Elbe Associates Limited.
Do not scale from drawings. All dimensions and levels to be checked on site prior to commencement of work or manufacture of items. Notify SEA of any discrepancies.
This drawing to be read in conjunction with specifications, specialist drawings and any bill of quantities.
The Contractor is to comply with all relevant statutory legislation whether or not specifically stated on these drawings.

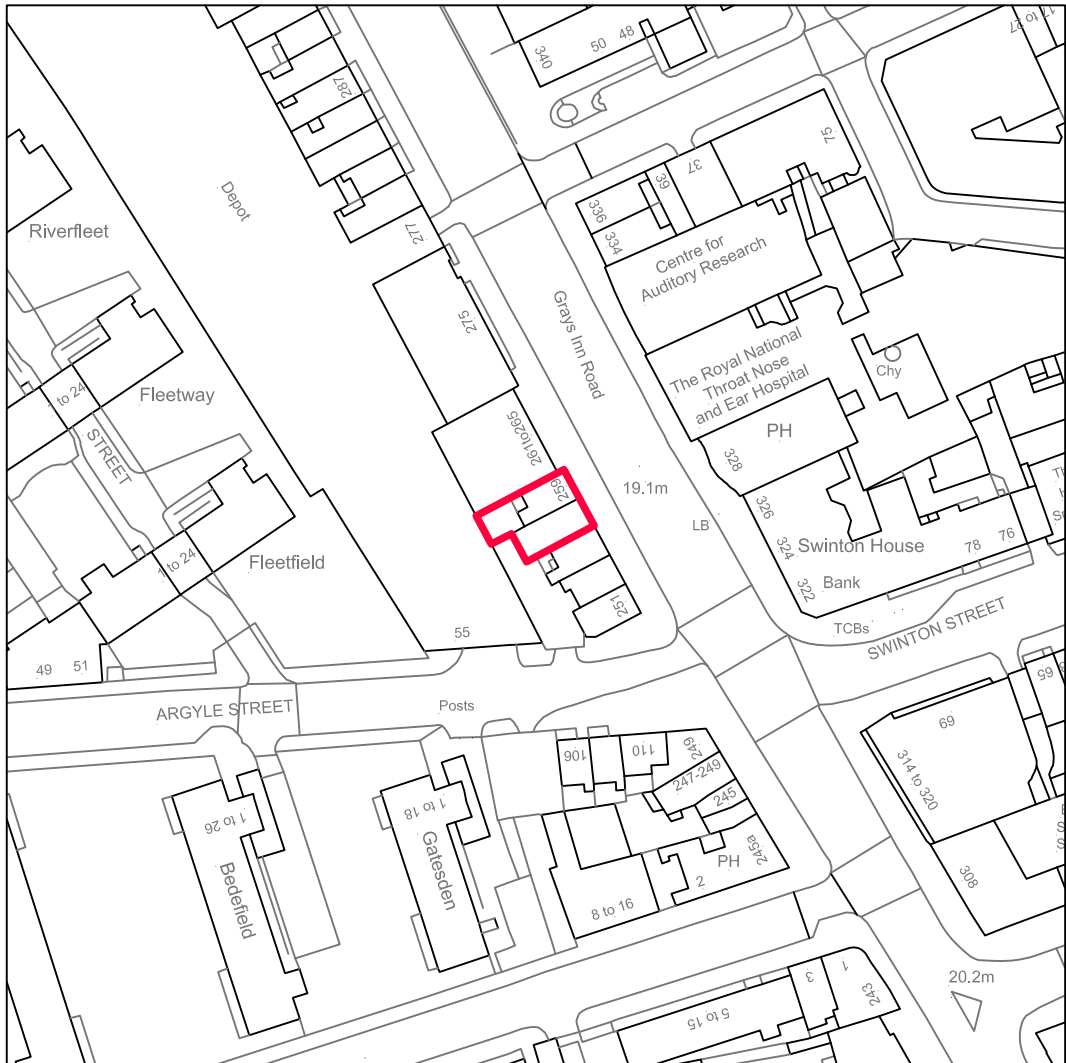


SITE LOCATION PLAN SCALE 1:1250

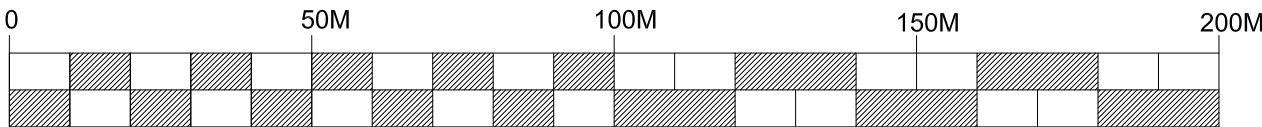

SCALE BAR SCALE 1:1250

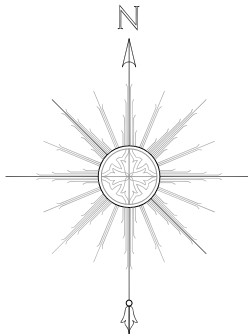

BLOCK PLAN SCALE 1:500

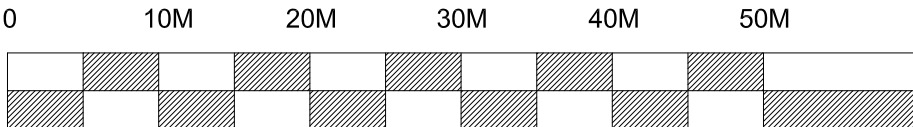

SCALE BAR SCALE 1:500

S|E|A DESIGN GROUP

Client	COSTA		
Project	257-259 Grays Inn Road London		
Drawing Title	Location Plan		
Scale	1:1250/500 @ A3	Date	25.05.12
Drg No	211060/LOC	Rev	
Drg By	jj	Check	
Revisions By			

☒ UK Office Pinson Drive, Kenilworth, Warwickshire, CV8 2FD UK	☐ UAE Office PO Box 214533, Dubai, UAE	Telephone +44 (0)1926 864440 Fax +44 (0)1926 864441 Email sea.uk@seadesigngroup.com	Telephone +971 (4) 324 5088 Fax +971 (4) 324 5087 Email sea.uae@seadesigngroup.com Website seadesigngroup.com
--	---	---	--