

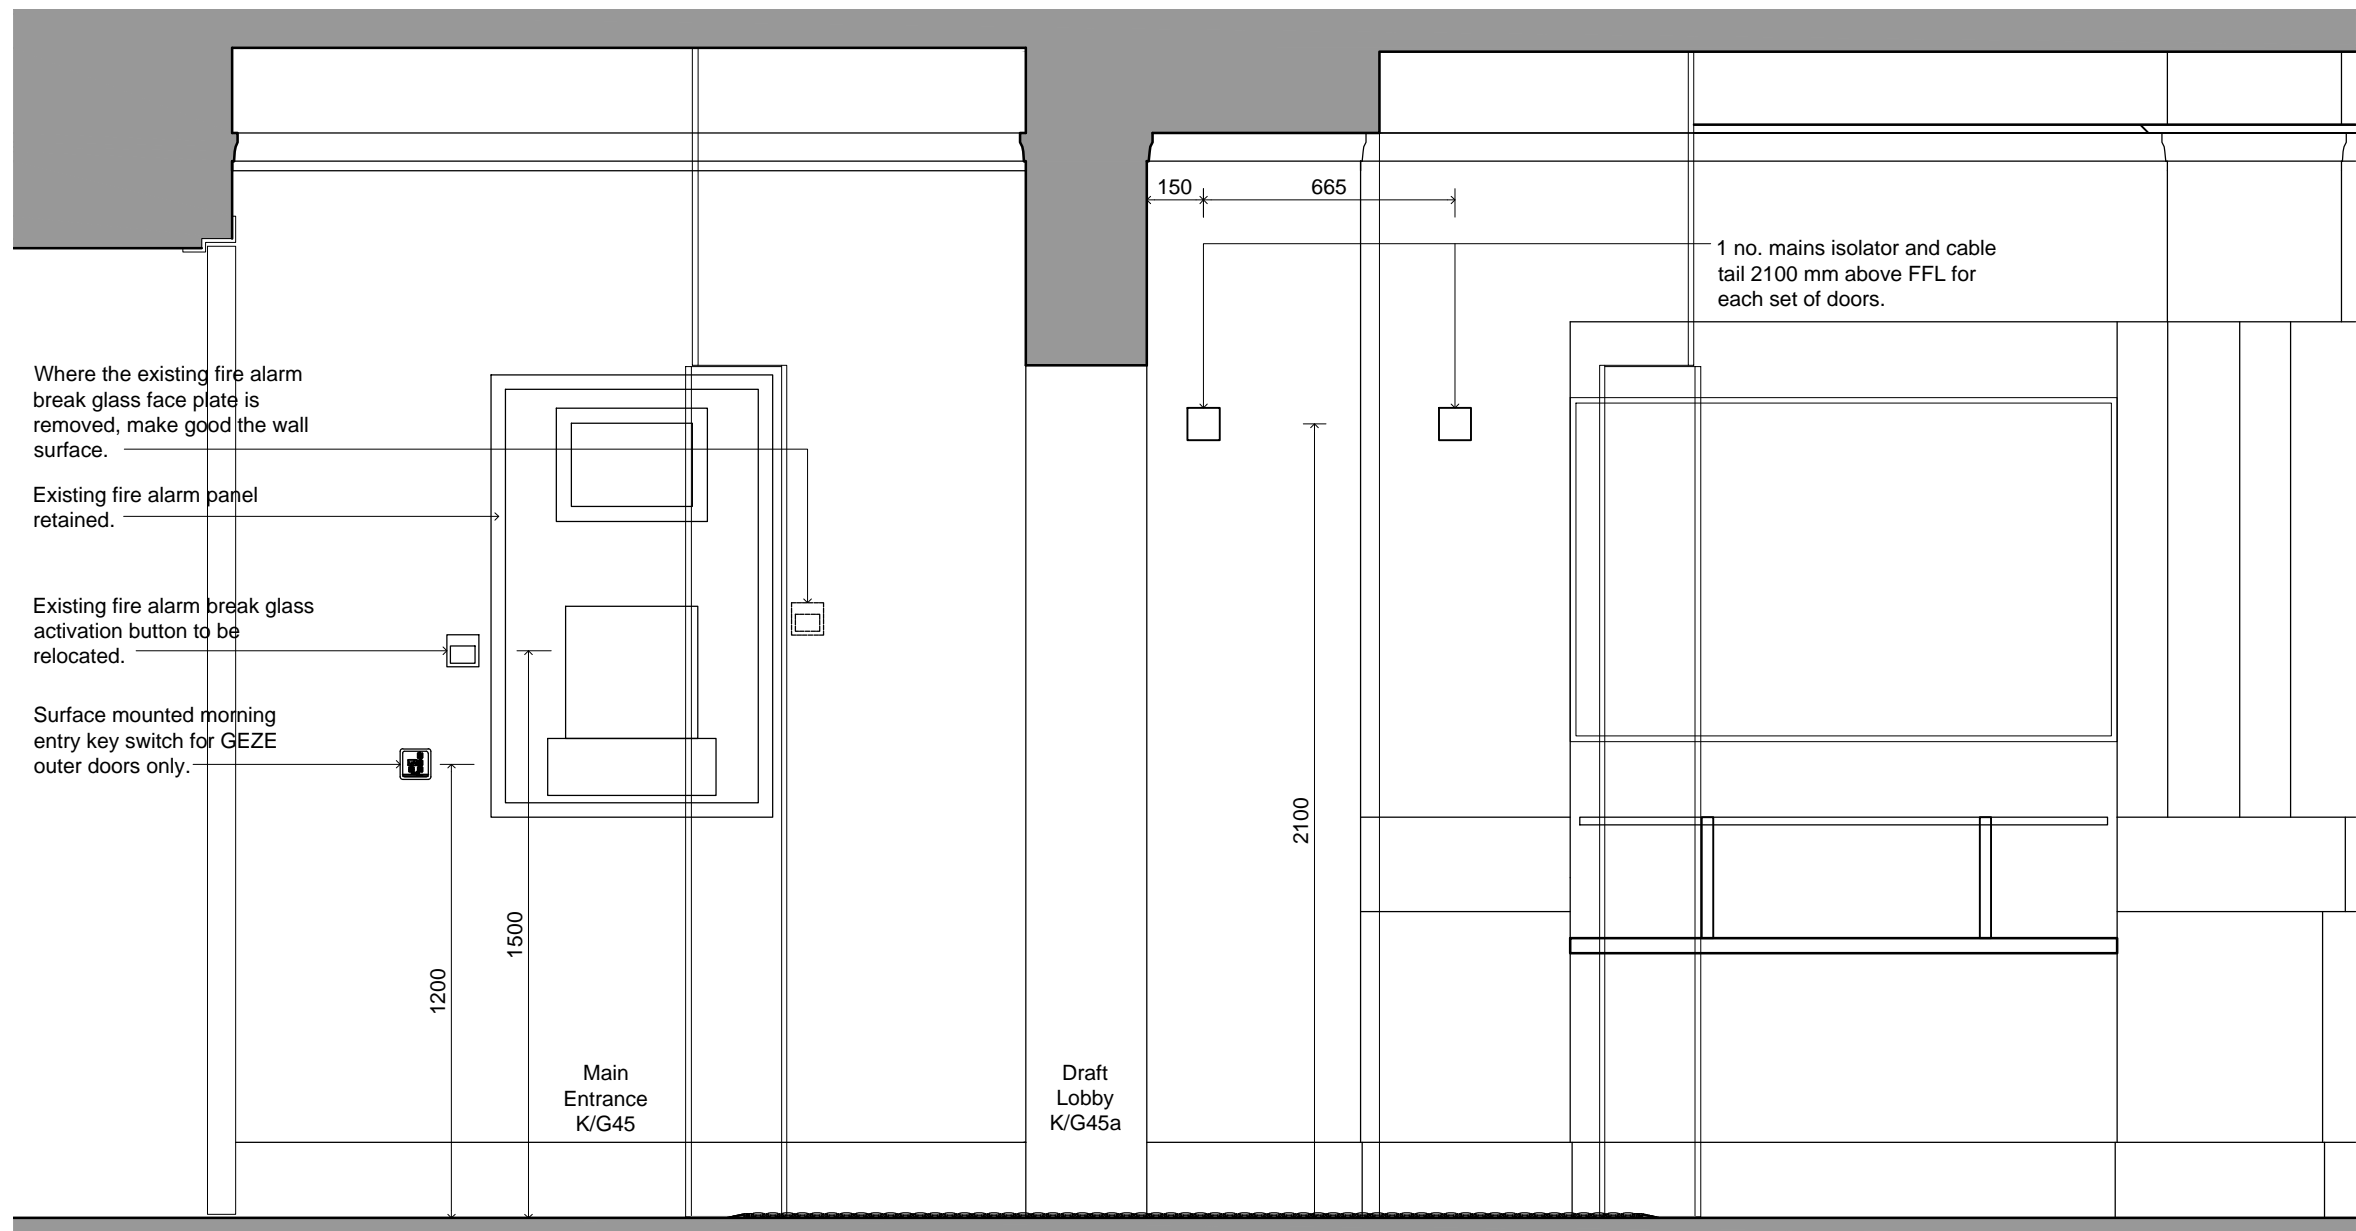


note		
do not scale from this drawing		
figured dimensions only are to be used		
revisions		
revision	date	item
A	05:12	Power and data locations revised to suit location of fuse board and fire alarm installations.

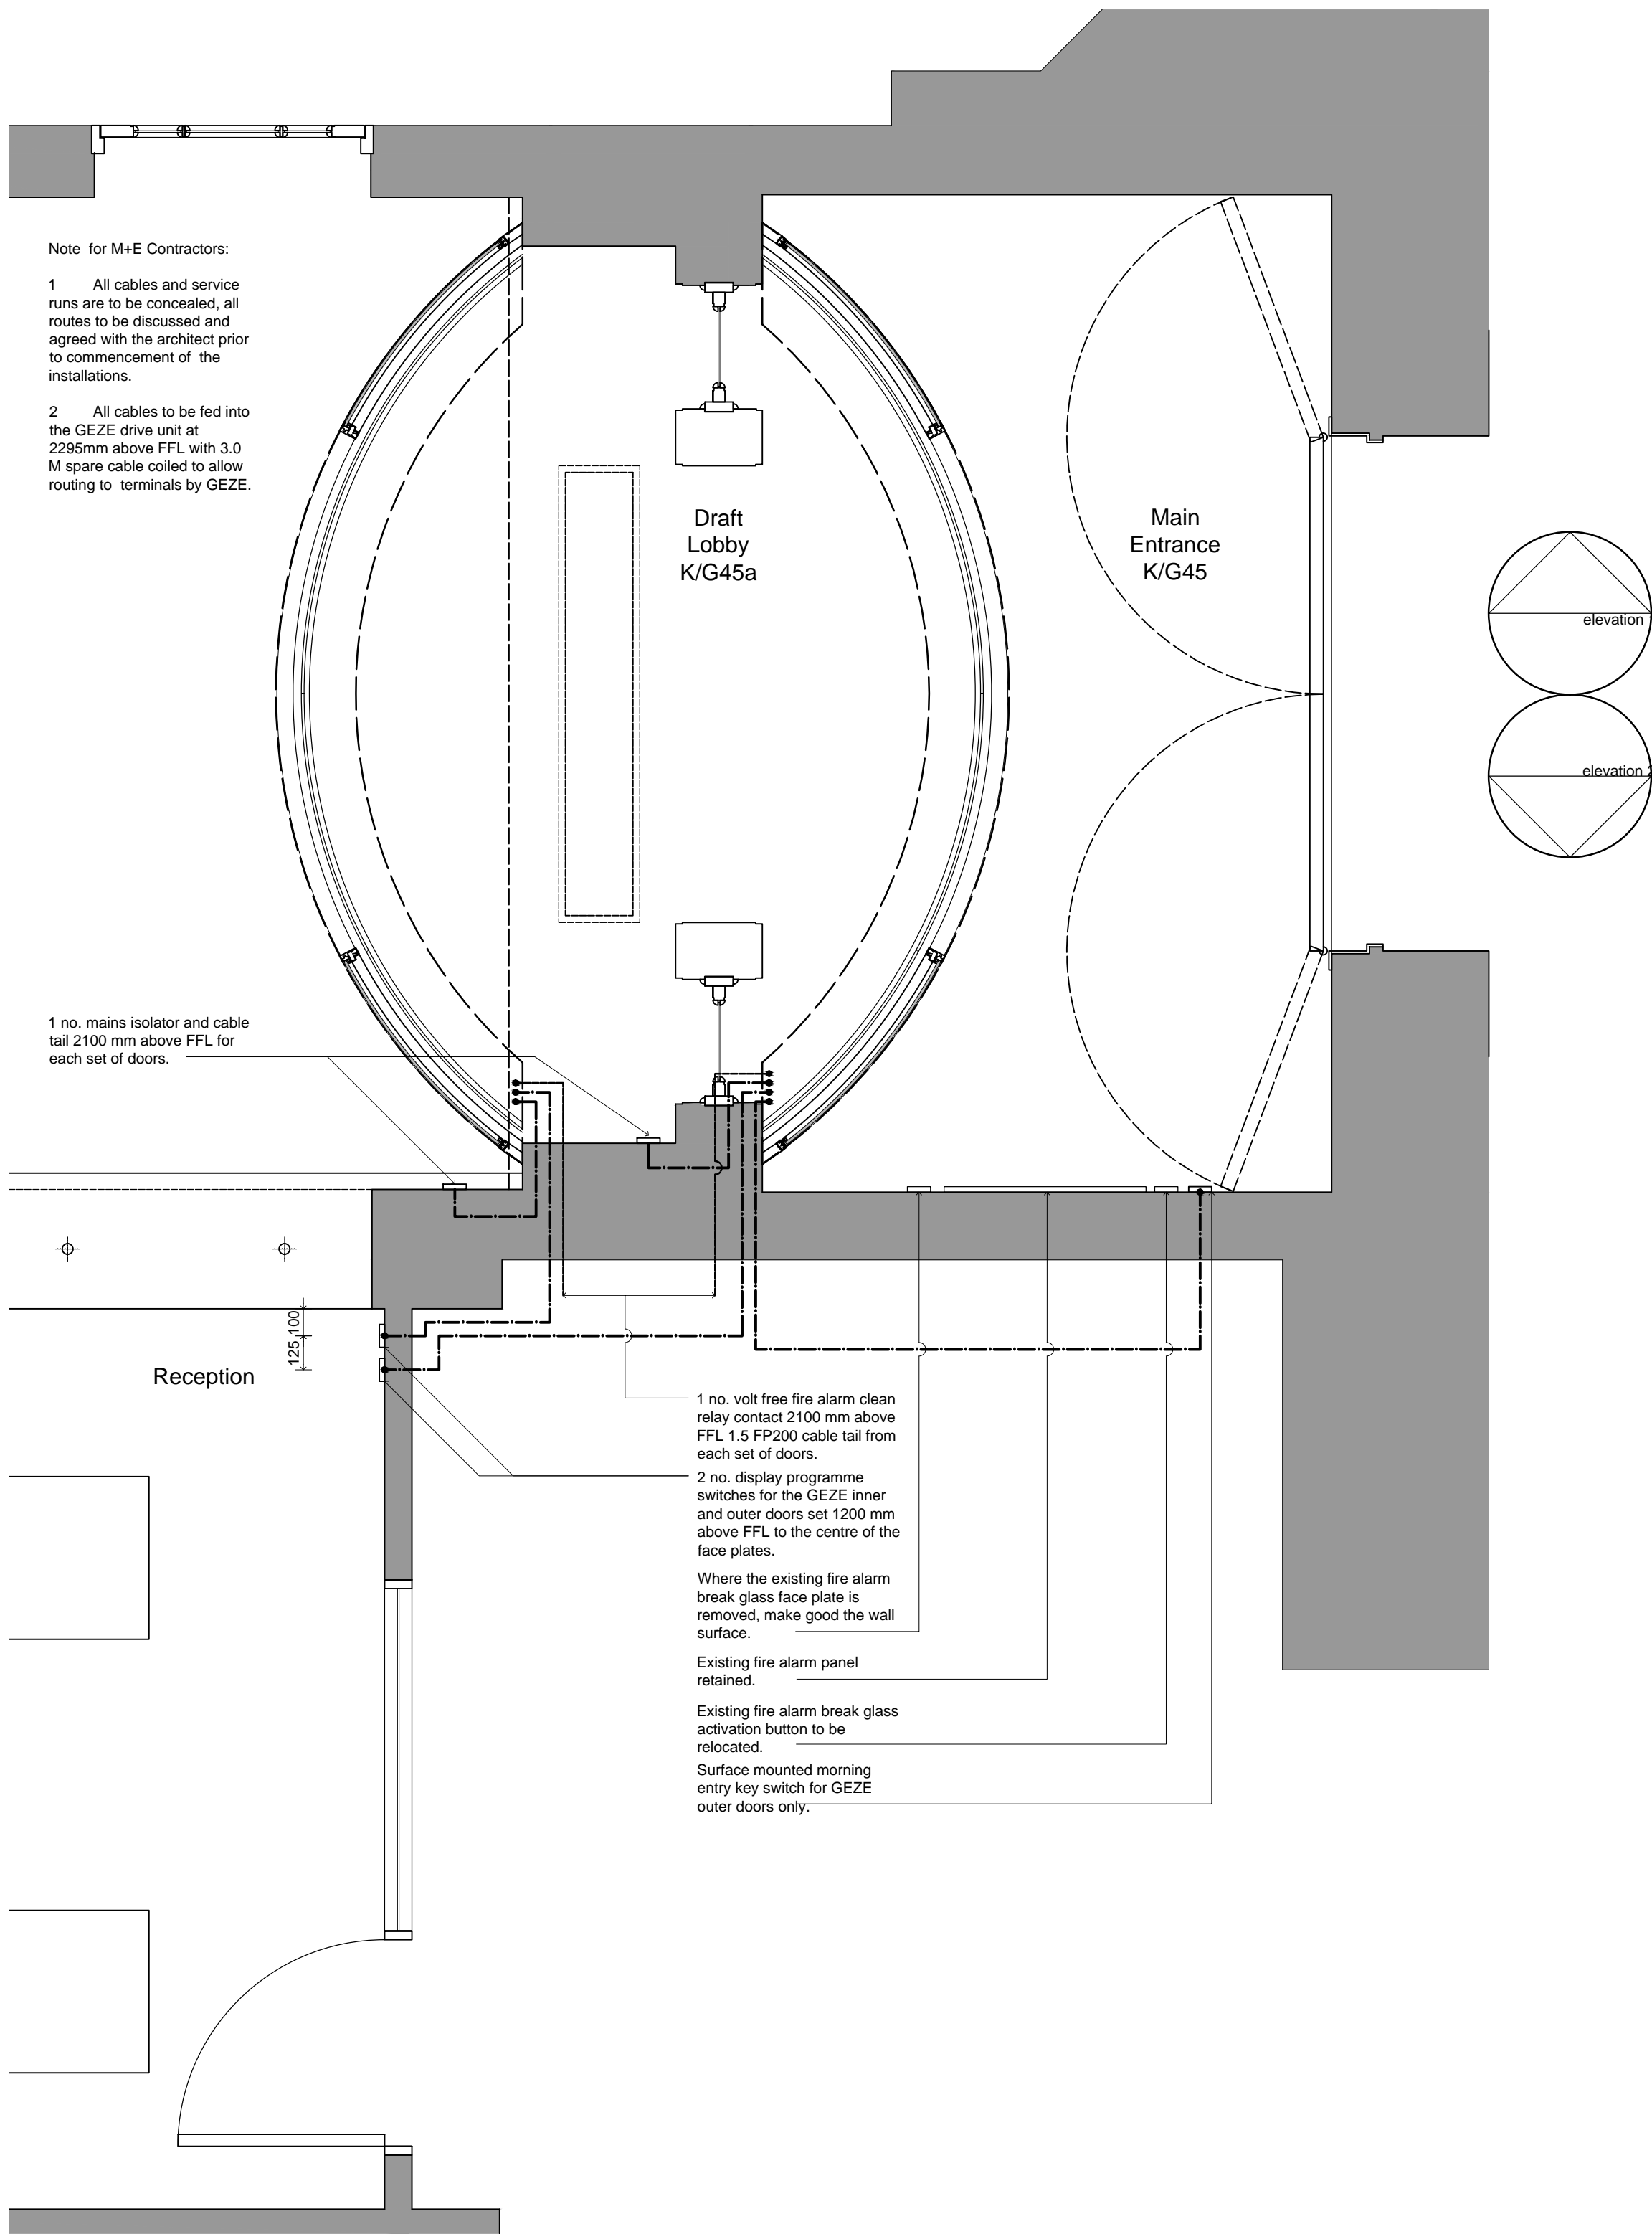

INTERNAL ELEVATION 2

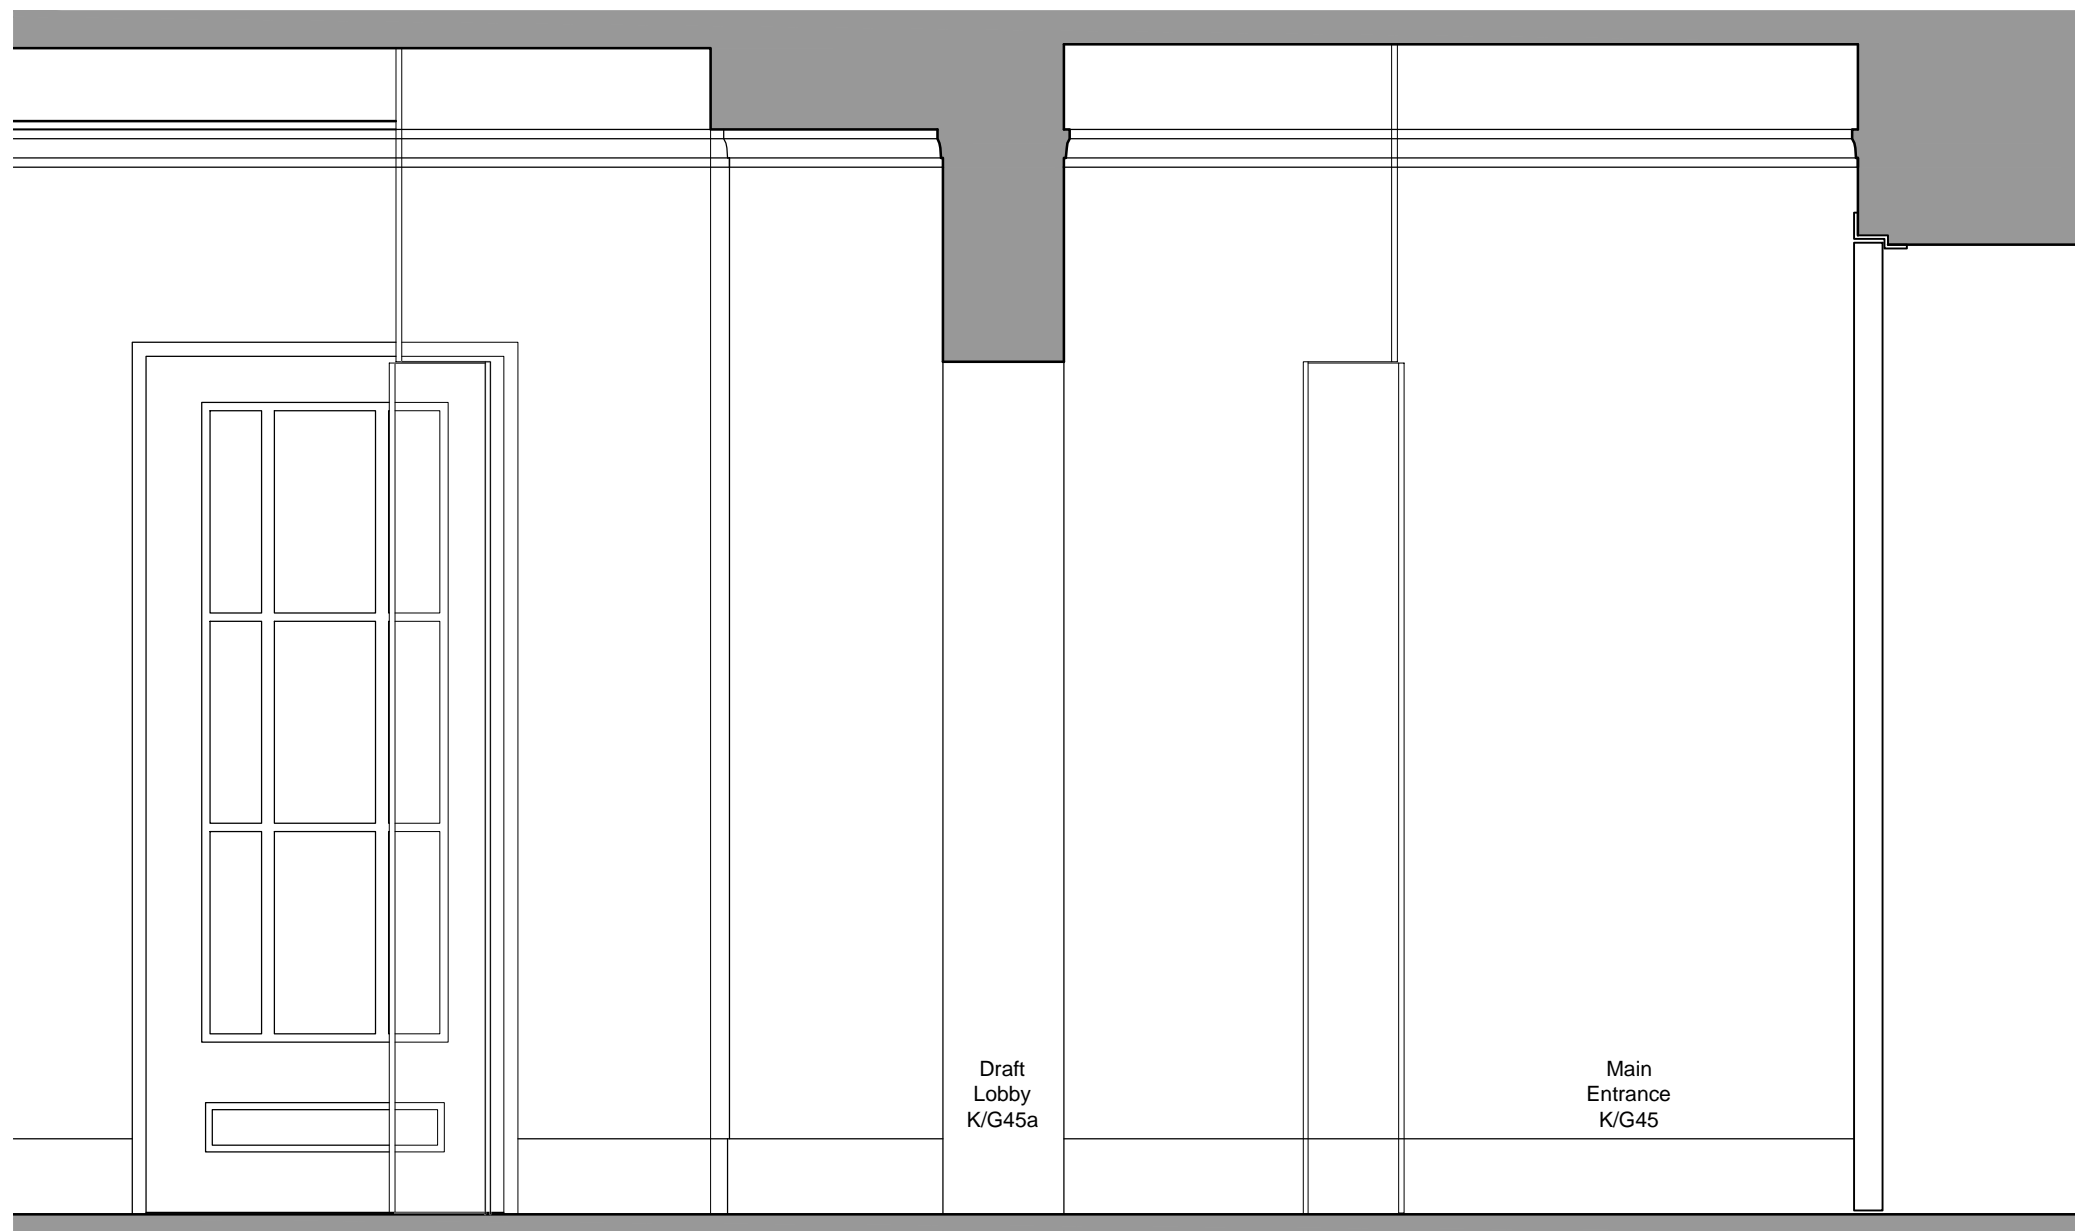

INTERNAL ELEVATION 1

client THE LONDON SCHOOL OF HYGIENE AND TROPICAL MEDICINE		
project REFURBISHMENT OF THE MAIN ENTRANCE		
location KEPPEL STREET, LONDON WC1E 7HT		
drawing PROPOSED ELECTRICAL AND FIRE ALARM SERVICES FOR THE ENTRANCE SCREENS		scale 1:20
date 08:11	drawing no. 1115/CD/14	revision A