


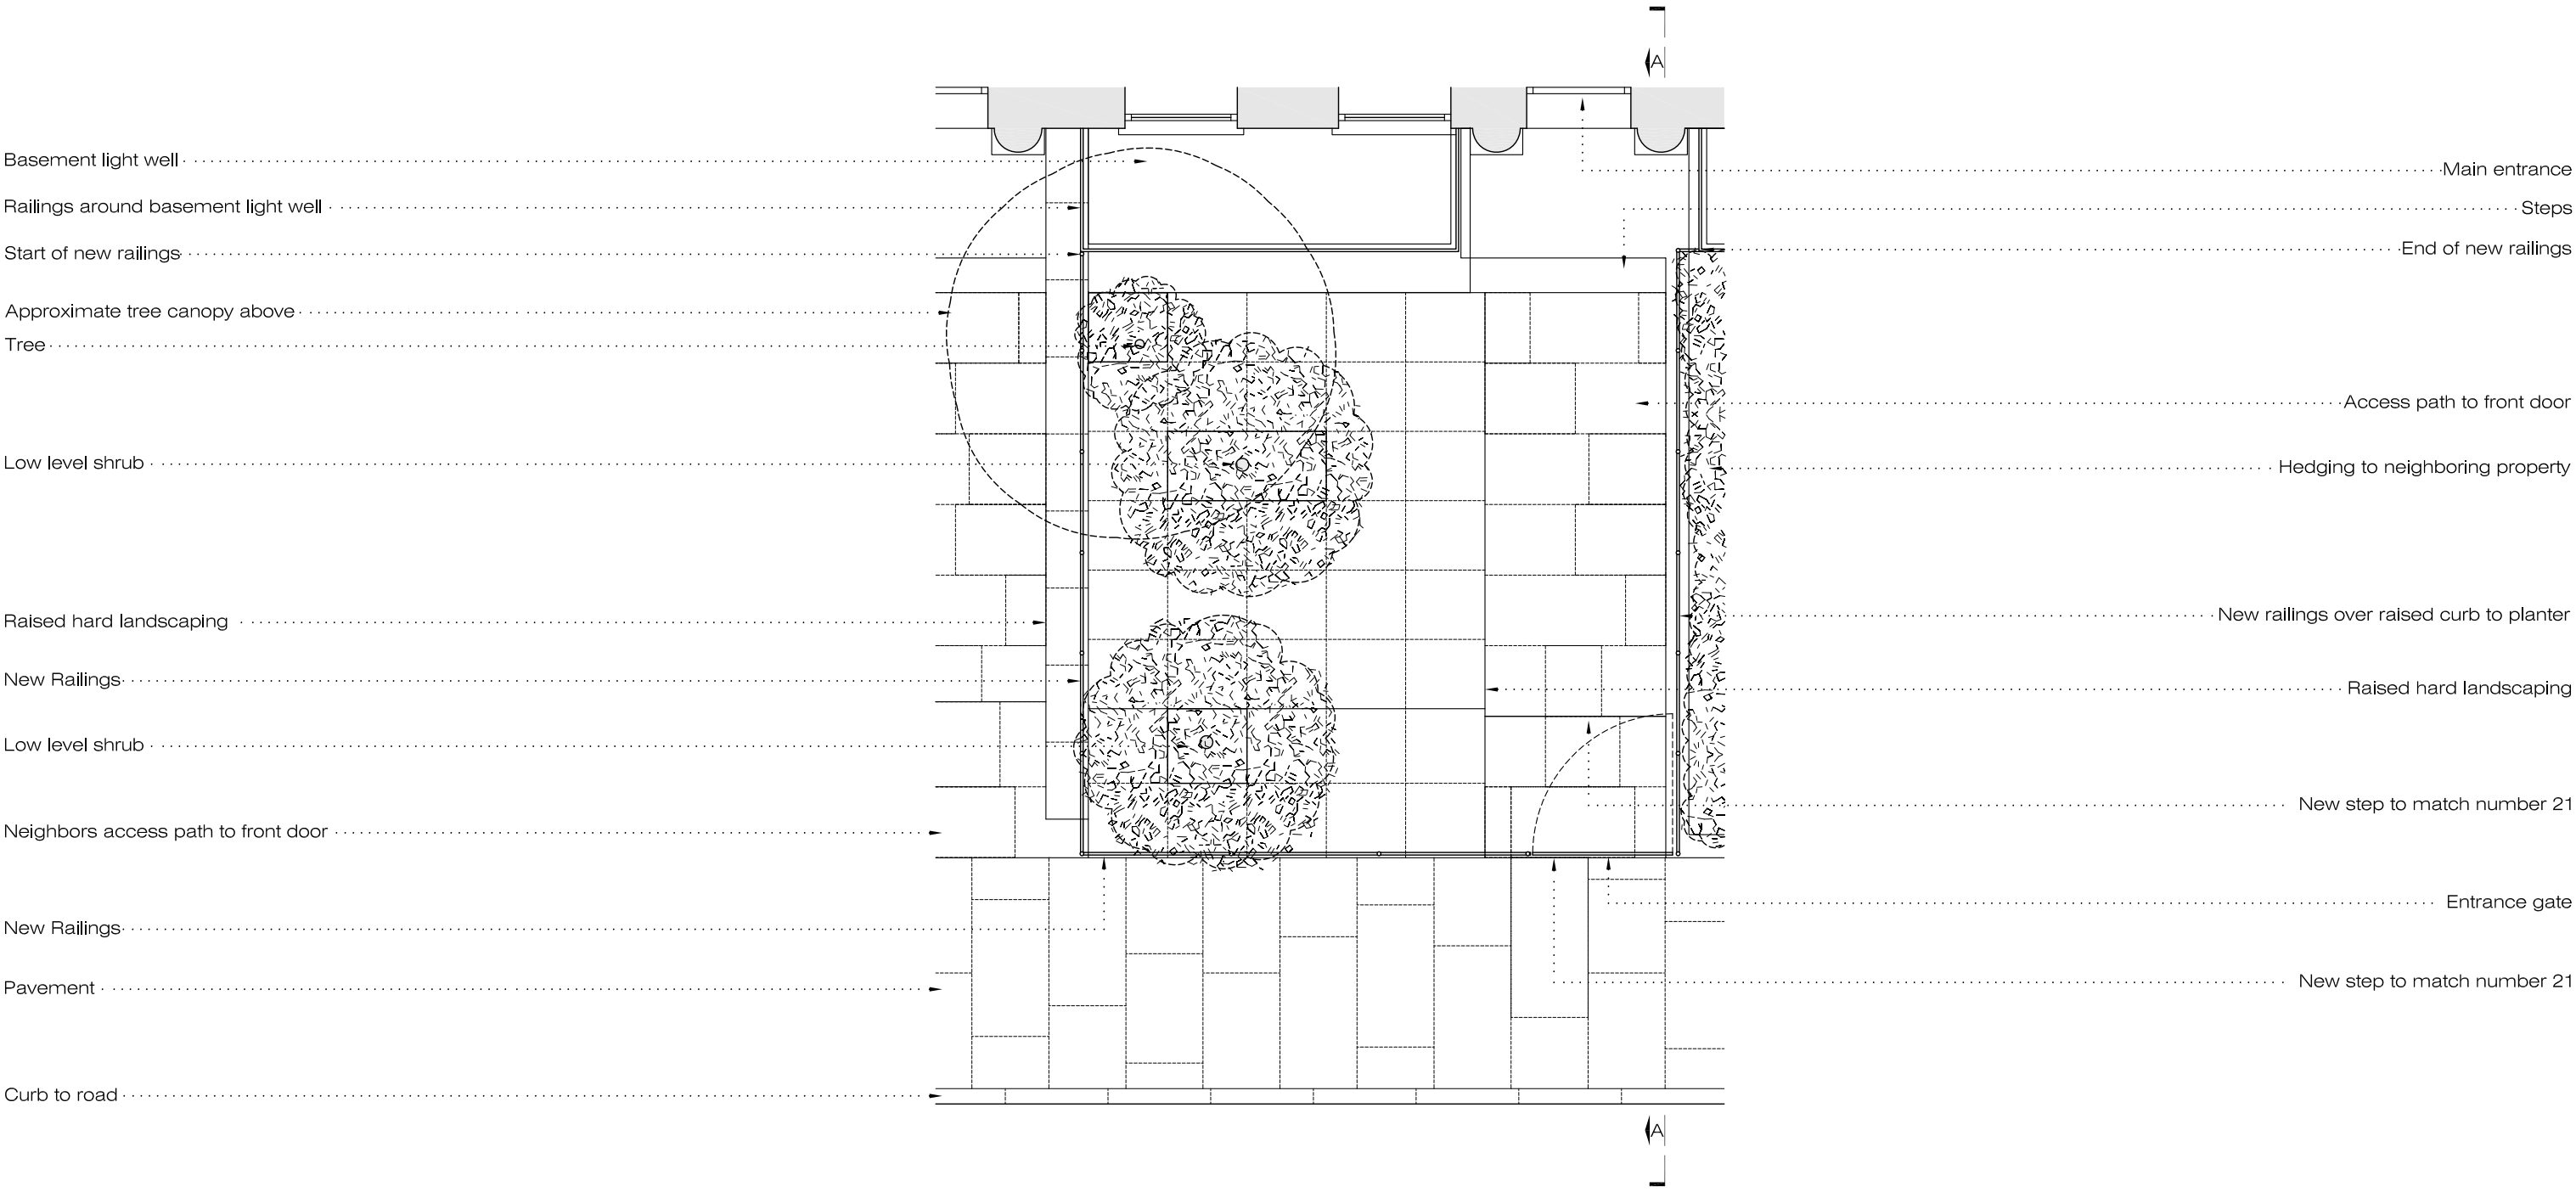

			B	21/5/12	Railing proportions amended, gate changed to single gate	HUGH TUFFLEY architects	TITLE PROPOSED FORECOURT PLAN	PROJECT GROVE TERRACE	DATE April 2012	DRAWING No	REVISION No
						134A Haverstock Hill London NW3 2AY T +44 (0)20 7193 9218 E mail@hughtuffley.com		CLIENT	SHEET SIZE A3	SCALE 1:50	1142-P2-11 B