
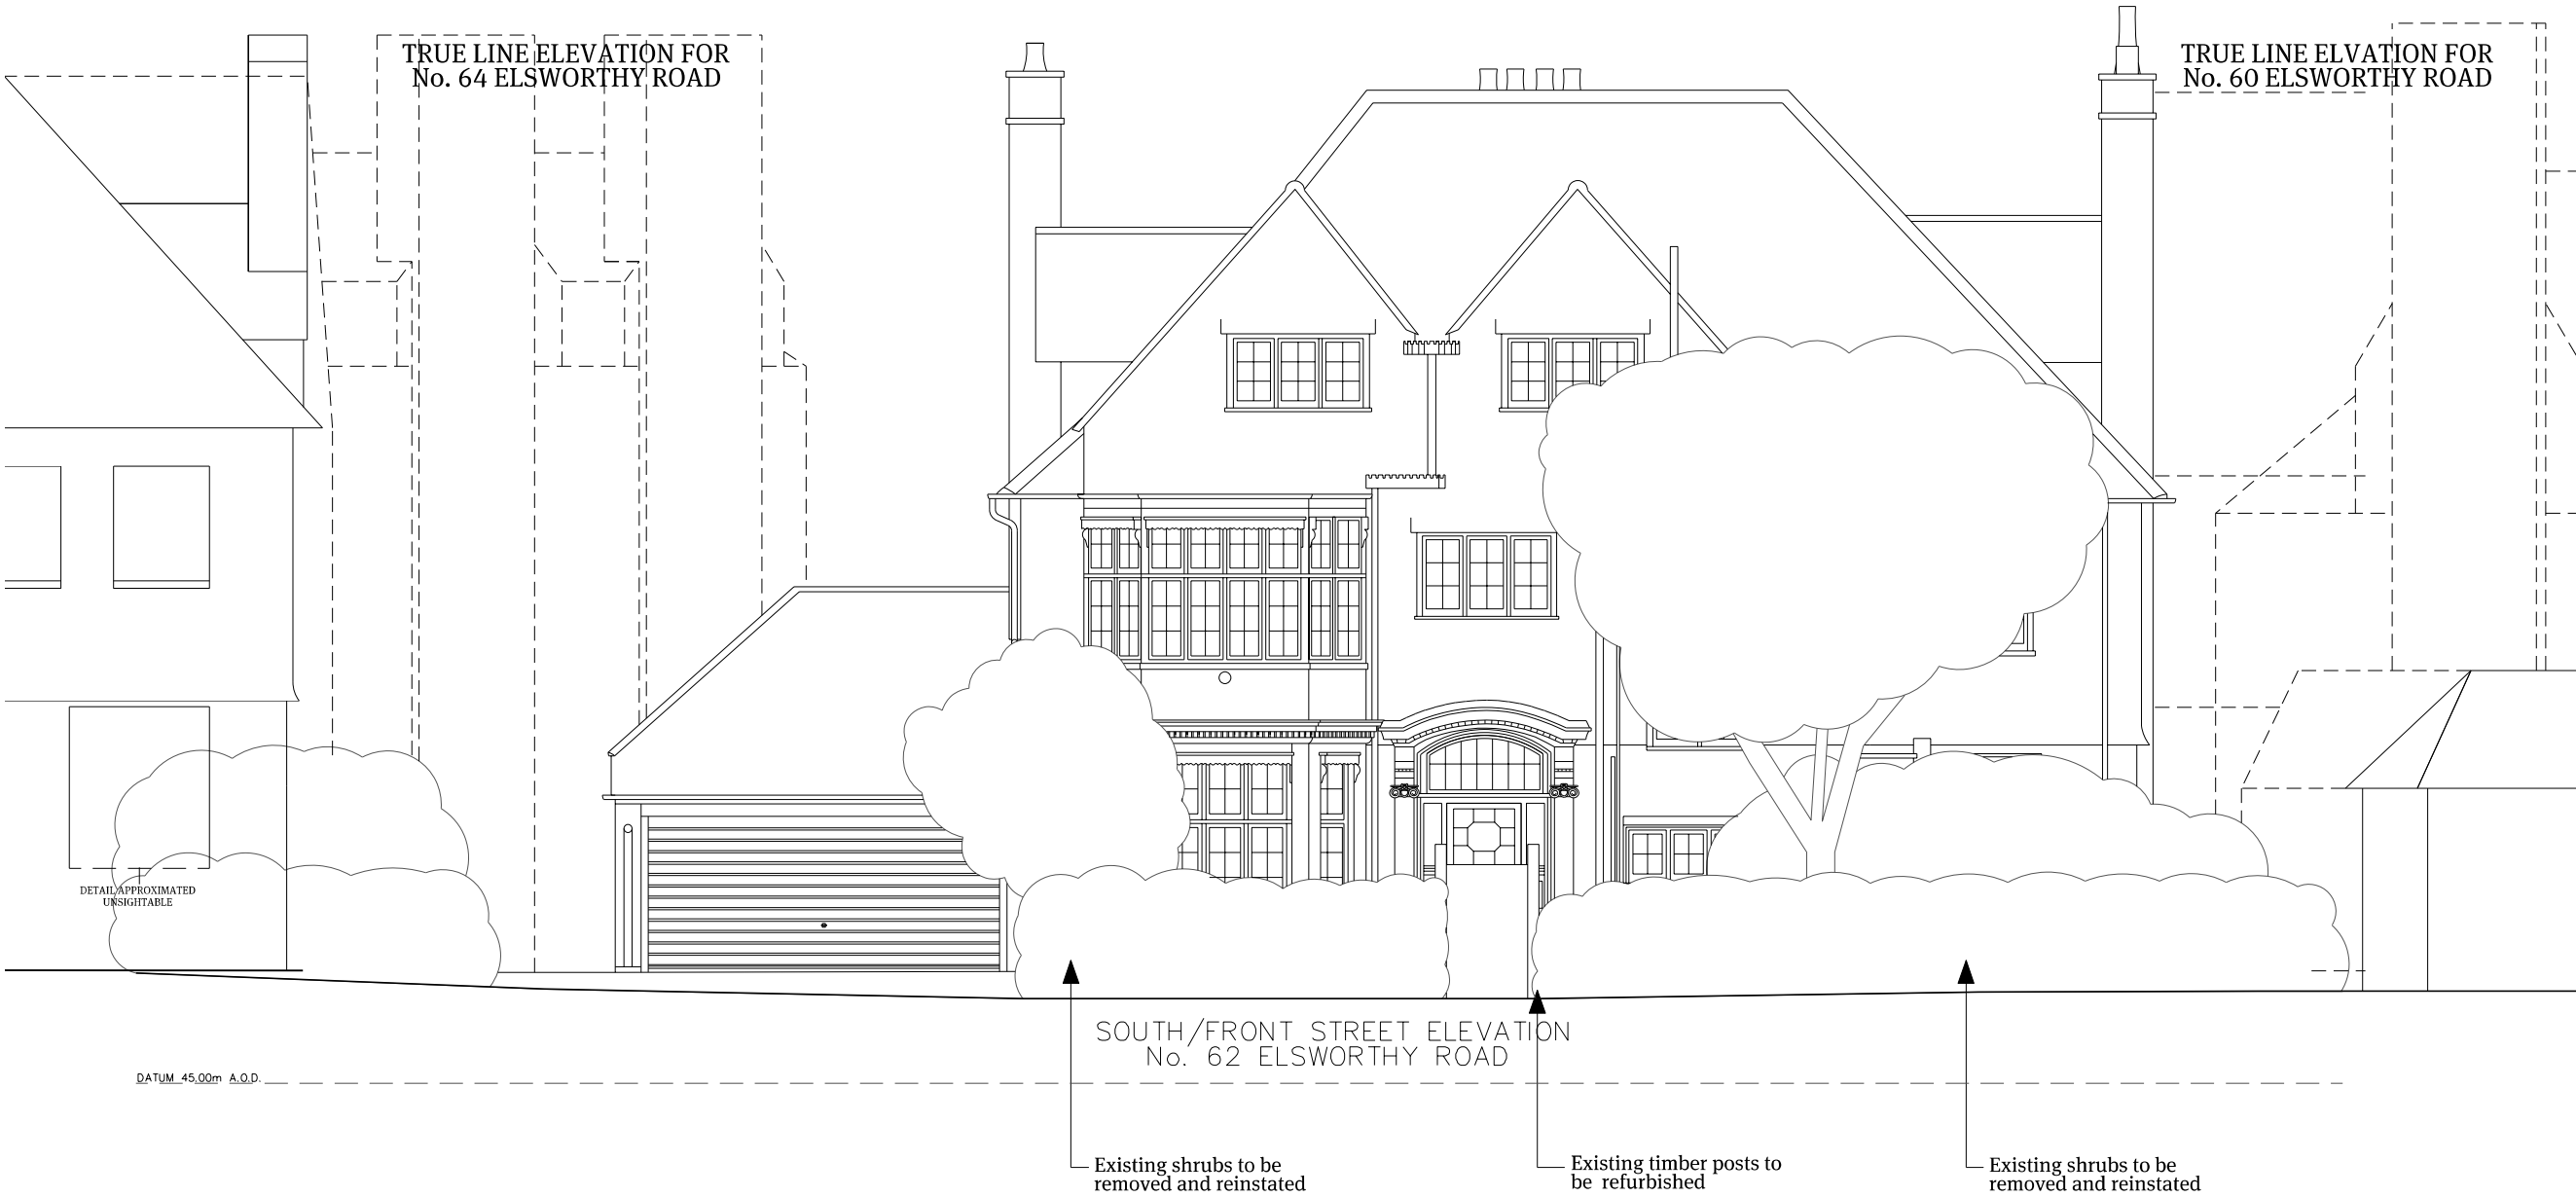


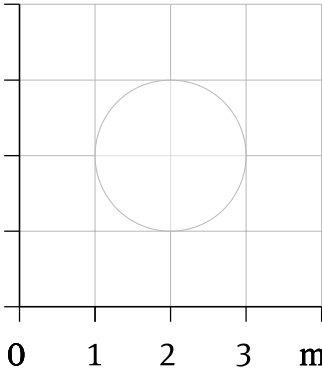

Revision

Project title

62 Elsworthy Road,
London NW3 3BU

Drawing title

Existing Steet Elevation

Client

St James's Real Estate Holdings Lt

Scale

1:100 @ A3

Date

September 2011

Drg. no.

1118_98_204

Notes

Do not scale this drawing. All dimensions must be checked and Papa Architects are to be informed of any discrepancies prior to construction. This drawing and any of the details therein remain the copyright of Papa Architects Ltd.

Papa Architects Ltd.
222 Archway Road
Highgate
London N6 5AX

Phone.+44(0)20 8348 8411
Fax.+44 (0)20 8348 7411

www.papaarchitects.co.uk