


2

3

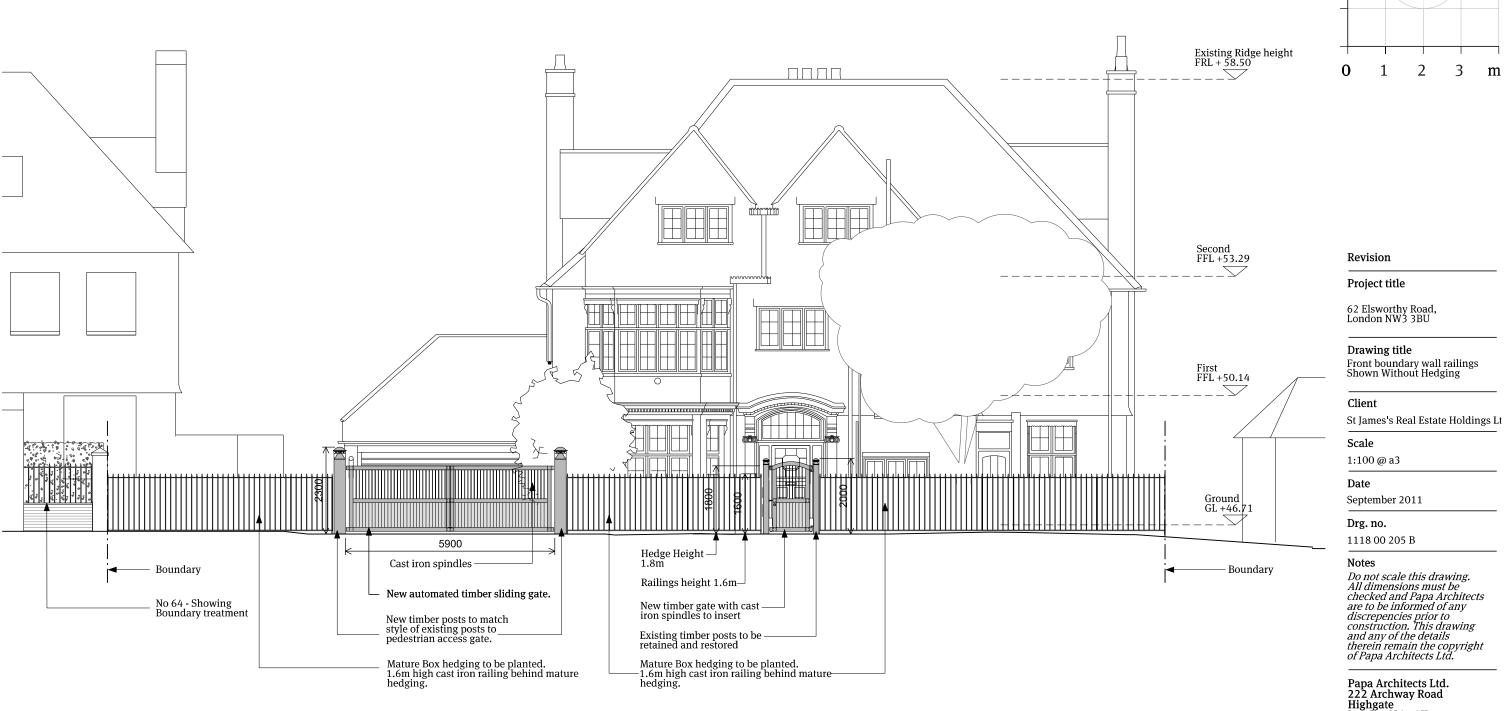

NB: Cast iron railings to be obscured by mature hedging.

1118 00 205 B

Do not scale this drawing.
All dimensions must be
checked and Papa Architects
are to be informed of any
discrepencies prior to
construction. This drawing
and any of the details
therein remain the copyright
of Papa Architects Ltd.

Papa Architects Ltd. 222 Archway Road Highgate London N6 5AX

Phone.+44(0)20 8348 8411 Fax.+44 (0)20 8348 7411

www.papaarchitects.co.uk