


Figured dimensions only are to be used.
 Contractor must verify all dimensions on site before commencing work. Any discrepancies must be brought to the attention of the architect.

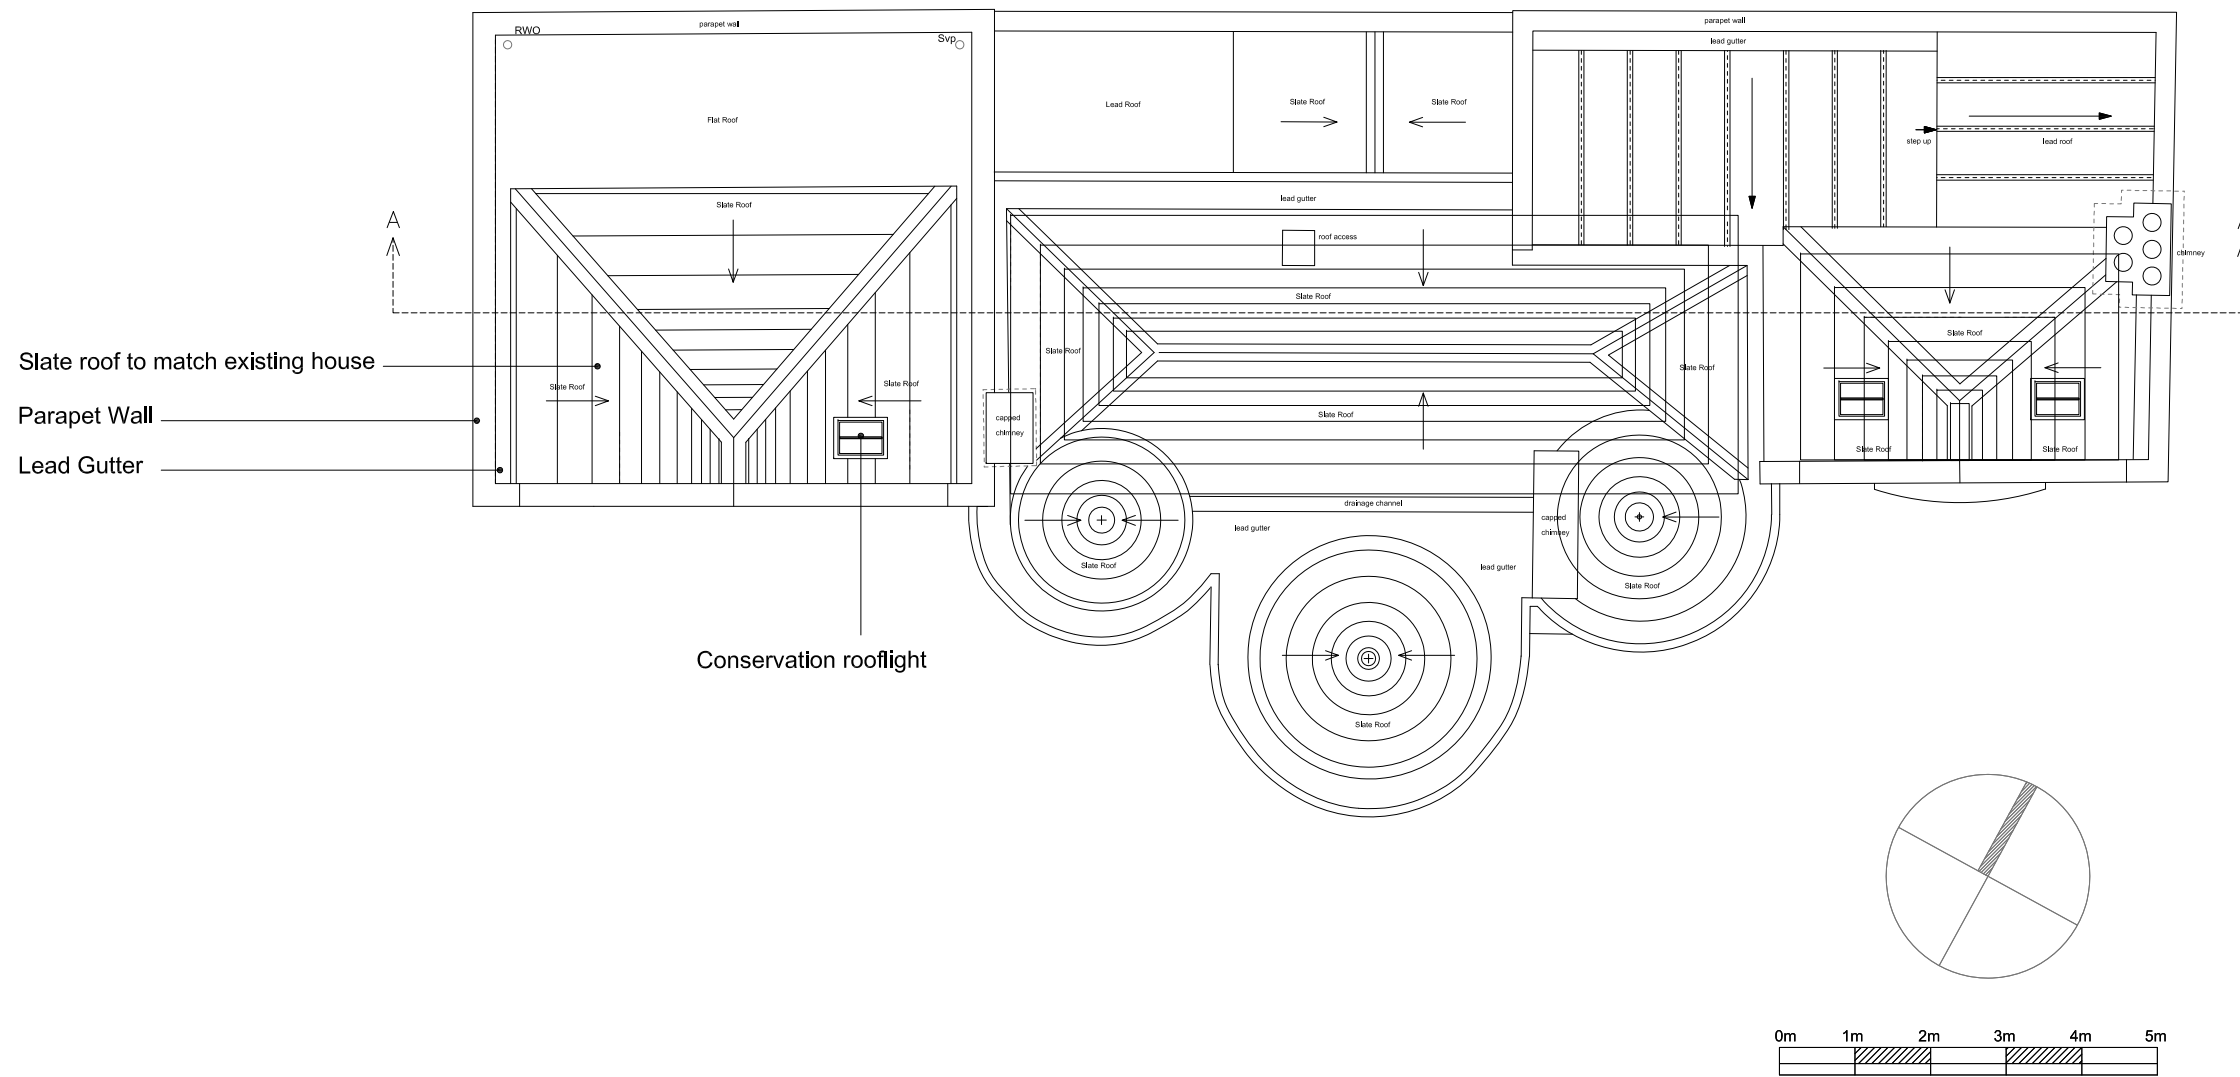

Slate roof to match existing house
 Parapet Wall
 Lead Gutter

Conservation rooflight

Roof Plan