


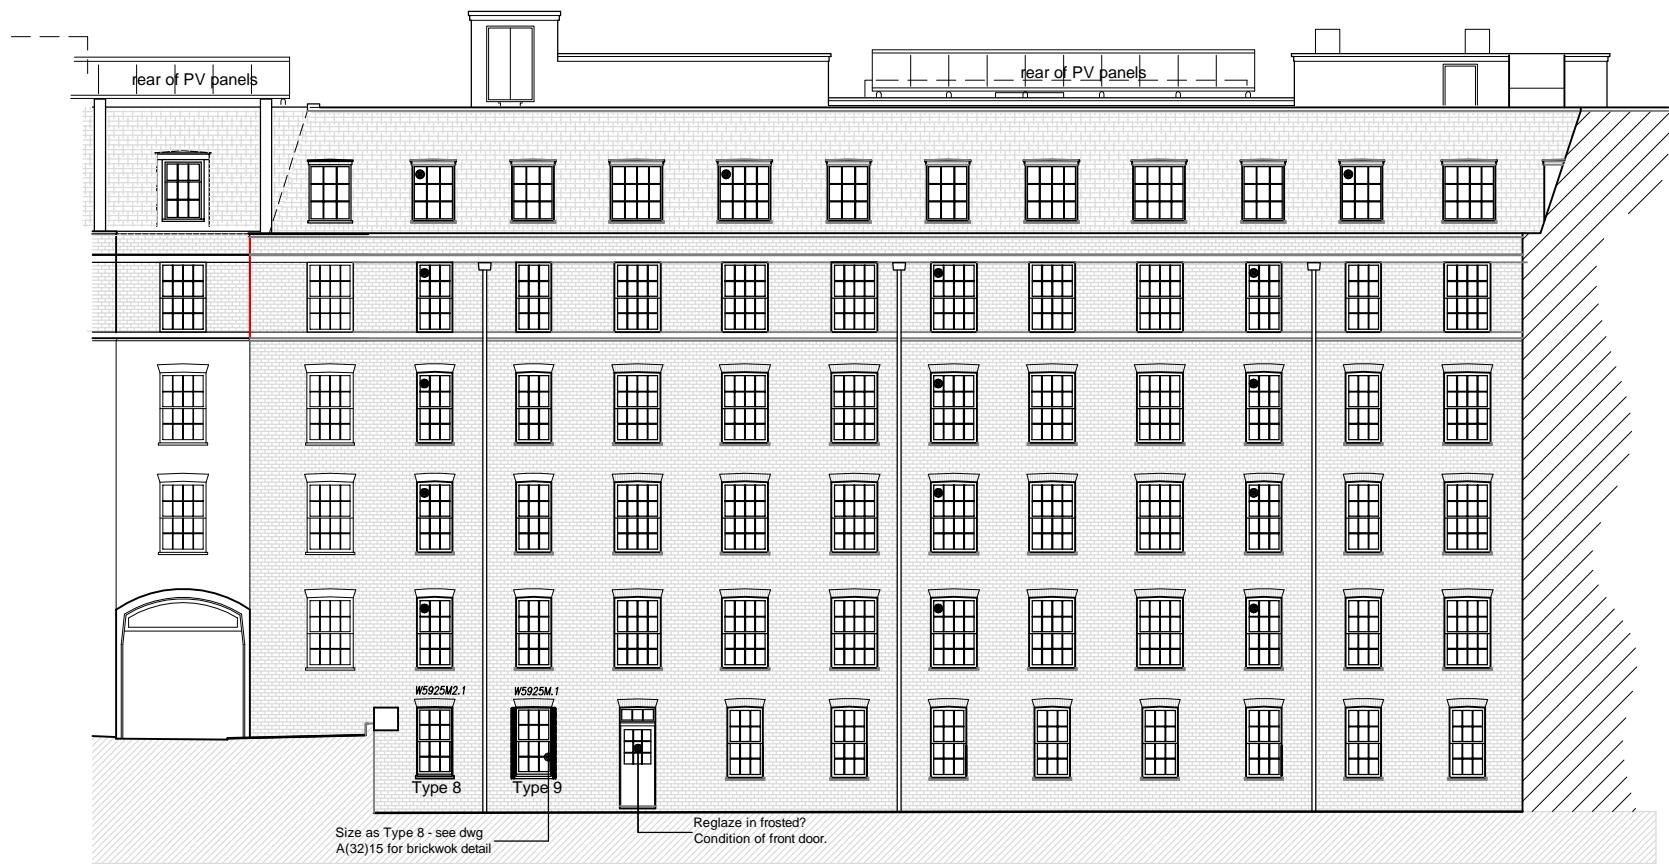

ELEVATION 7 - WEST COURTYARD REAR OF JCC BLOCK (SOUTH-FACING)
SCALE: 1:100



ELEVATION 8 - HEATHCOTE STREET ELEVATION OF JCC BLOCK (NORTH-FACING)
SCALE: 1:100

