



Elevation to Tavistock Place - General Arrangement

Scale: 1:200

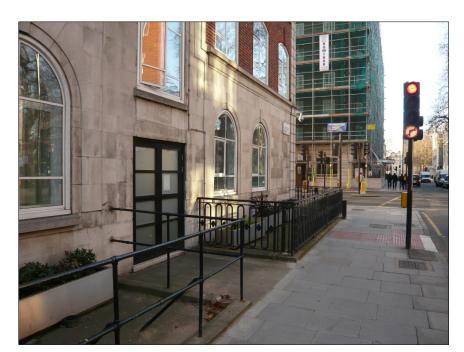

Photograph - As Existing

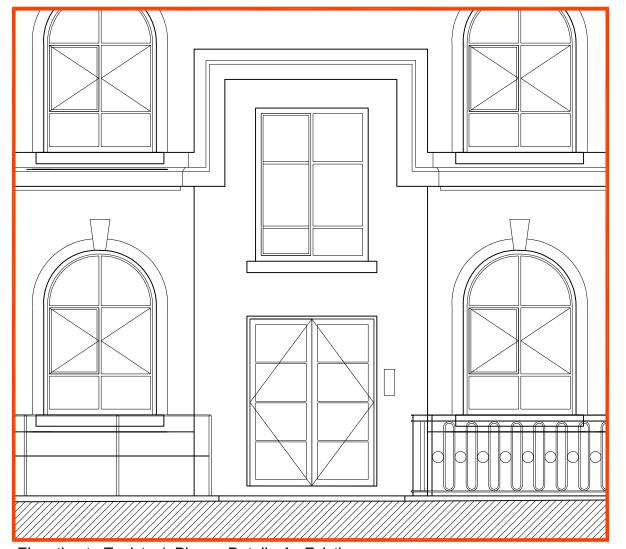

Elevation to Tavistock Place - Detail - As Existing

Scale: 1:50 0 50 100

0 50 100 300cm

General Notes:

- Copyright of this drawing remains the sole property of Cooley Architects unless otherwise assigned in writing.
- Do not scale from this drawing, figured dimensions are to be worked in all cases with any disarepancies reported to the Architect prior to commencement of any work.
- 3. Setting-out is based on outline survey only. All dimensions to be checked on site prior to construction/ordering.
- 4. All dimensions are to edge/centre of structural element of wall or to grid-line, unless noted. If unclear consult Cooley Architects.

		l
Α	Location plan removed	030512
REV	DESCRIPTION	DATE

Cooley | Architects

Studio 201 16 Baldwins Gardens London EC1N 7RJ t: 020 3176 4481 www.cooleyarchitects.com

CLIENT

Unite Integrated Solutions

CONTRACT

New Signage

Tavistock Place

DRAWING TITLE

Doorway as Existing

DRAWN BY	DATE	CHECKED	
LH	03.03.12	RC	
SCALE	SIZE	STATUS	
As Shown	A3	Planning	
DRAWING No			REV

619 - 010

Α