



Elevation to Tavistock Place - General Arrangement

Scale: 1:200

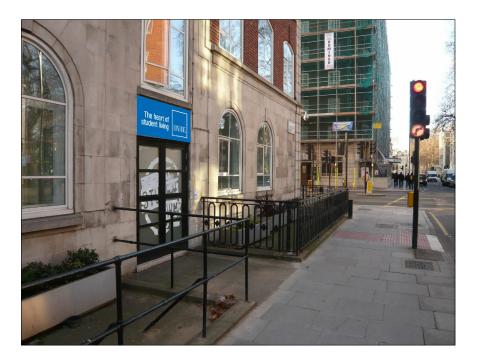

Photomontage - As Proposed

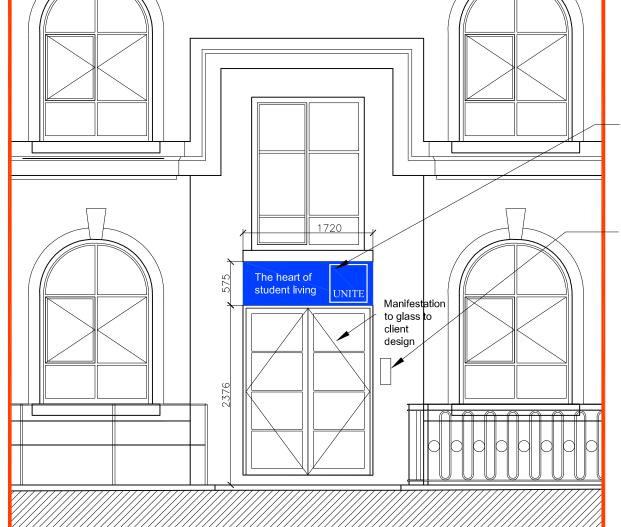

Elevation to Tavistock Place - Detail - As Proposed

Scale: 1:50 0 50 100 300cm General Notes:

- Copyright of this drawing remains the sole property of Cooley Architects unless otherwise assigned in writing.
- Do not scale from this drawing, figured dimensions are to be worked in all cases with any discrepancies reported to the Architect prior to commencement of any work.
- 3. Setting-out is based on outline survey only. All dimensions to be checked on site prior to construction/ordering.
- A. All dimensions are to edge/centre of structural element of wall or to grid-line, unless noted. If unclear consult Cooley Architects.

New perspex sign, glue mounted to wall -25mm maximum projection

New s/s bell and intercom screw fixed to wall

	1	
Α	Notes added	030512
REV	DESCRIPTION	DATE

## Cooley | Architects

Studio 201 16 Baldwins Gardens London EC1N 7RJ t: 020 3176 4481 www.cooleyarchitects.com

CLIENT

## Unite Integrated Solutions

CONTRACT

## New Signage

## Tavistock Place

DRAWING TITLE
Sign as proposed

DRAWN BY	DATE	CHECKED		
LH	03.03.12	RC		
SCALE	SIZE	STATUS	_	
As Shown	A3	Planning		
DRAWING No.			DEV	

619 - 100