
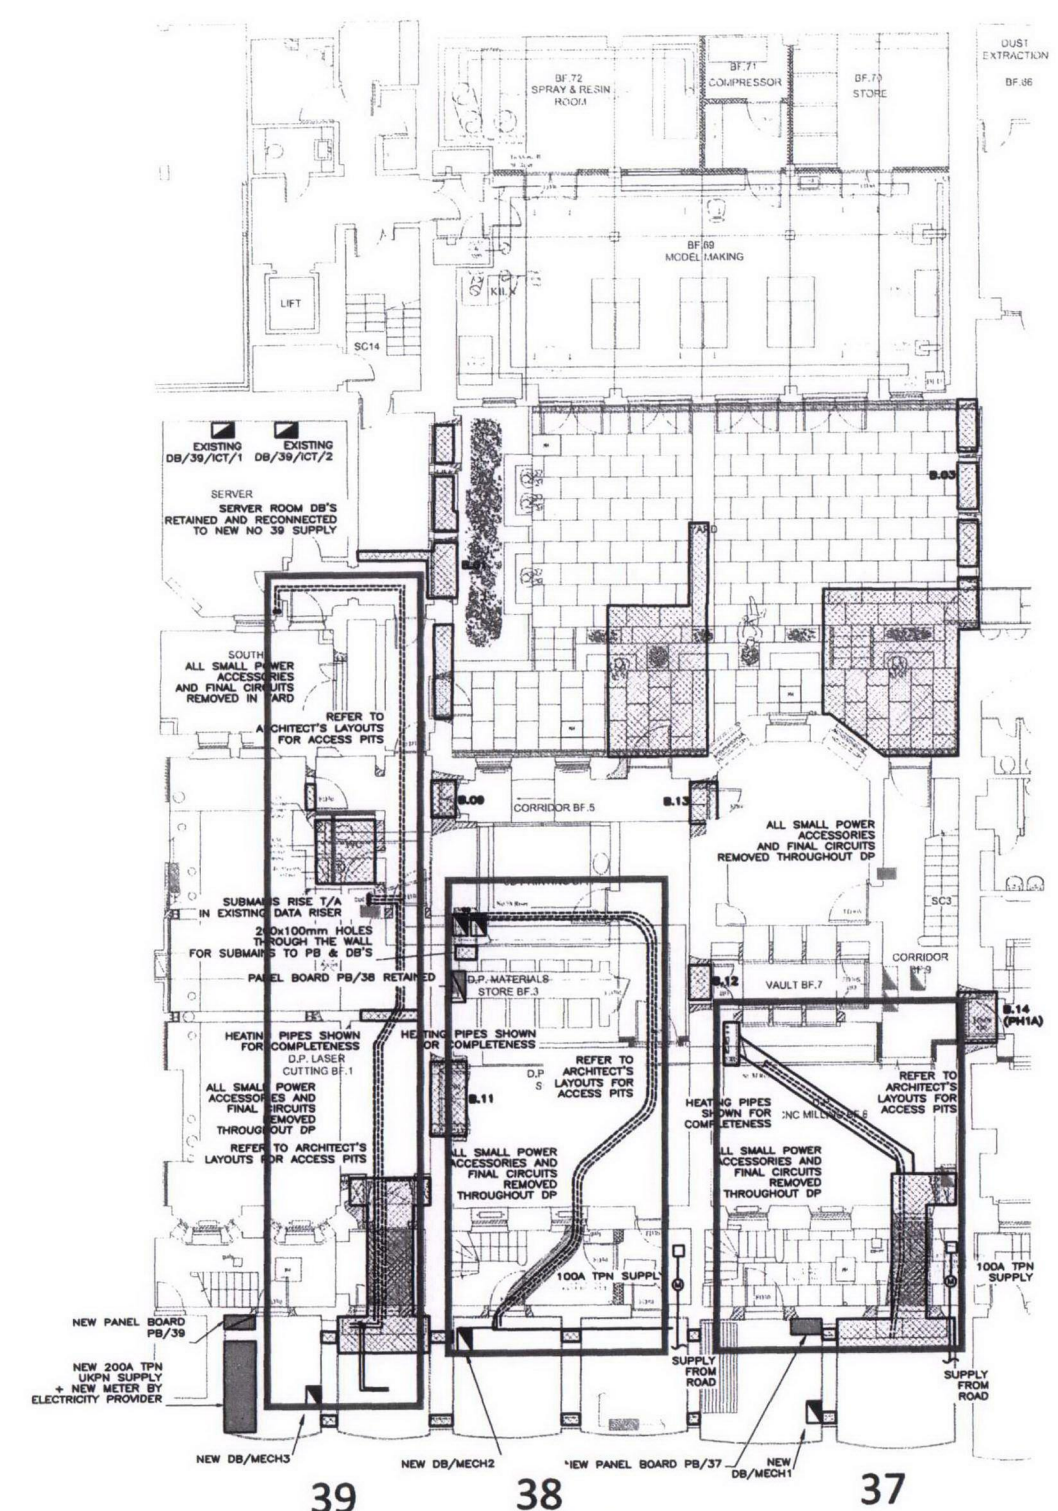


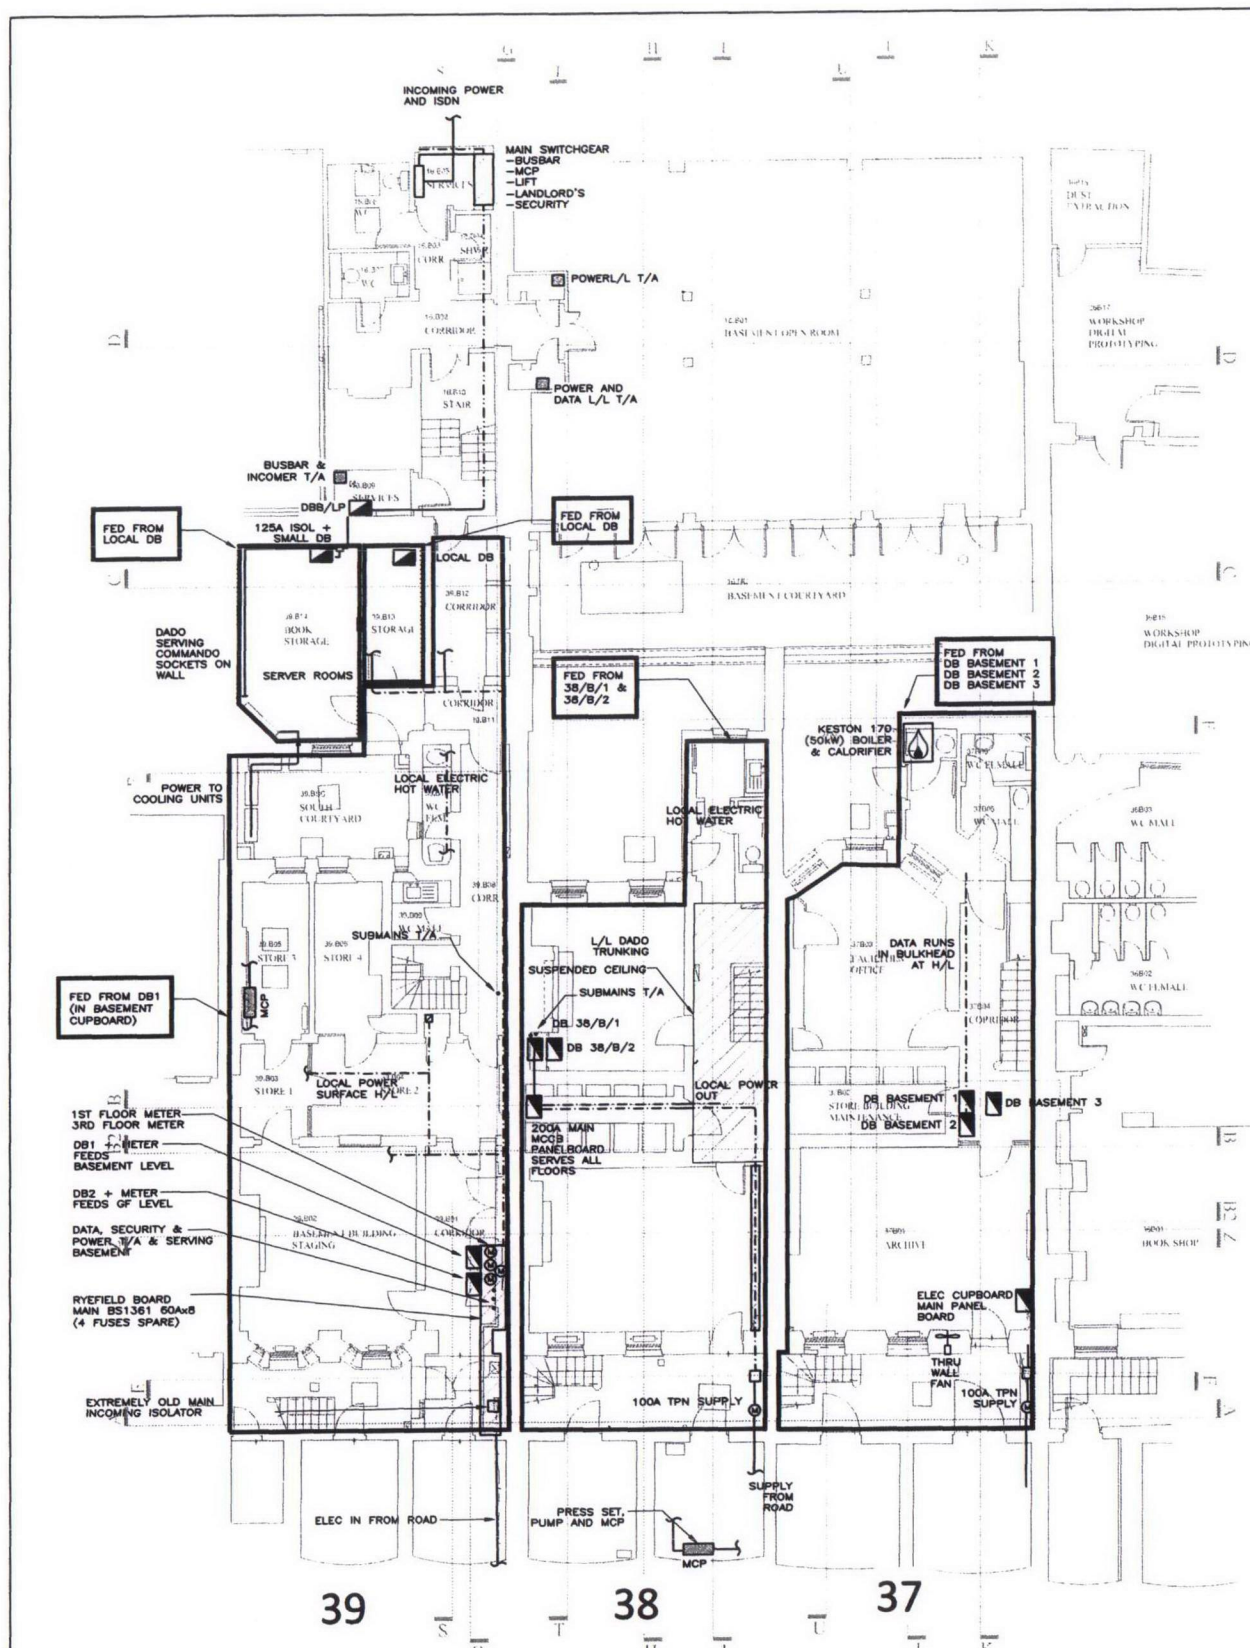

- NOTES:
1. THE ENTIRE LV DISTRIBUTION SYSTEM SHALL BE DESIGNED, INSTALLED, TESTED AND COMMISSIONED IN ACCORDANCE WITH THE REQUIREMENTS OF THE IEE WIRING REGULATIONS (17TH EDITION BS 7671:2001).
 2. READ IN CONJUNCTION WITH STAGE C REPORT AND V[20]23- SCHEMATIC LAYOUTS.
 3. LOCATIONS OF EXISTING SERVICES TO BE CONFIRMED BY SURVEY
 4. DO NOT SCALE FROM THIS DRAWING. SETTING OUT OF BUILDERSWORK AND ARCHITECTURAL ELEMENTS TO BE TAKEN FROM ARCHITECT'S DRAWINGS
 5. M&E CONTRACTOR TO PRODUCE FABRICATION DRAWINGS IN ADVANCE OF COMMENCEMENT ON SITE DESCRIBING EXACT ROUTES OF NEW INSTALLATION
 6. PROVIDE ACCESS PANELS AT EVERY CHANGE OF DIRECTION AND JUNCTION OF THE TRENCHES.

- LEGEND
- EXISTING SERVICES TO BE RETAINED
 - - - EXISTING SERVICES TO BE REMOVED
 - - - NEW SERVICES RUNNING ALONG EXISTING ROUTES AT LOW LEVEL
 - - - EXISTING SERVICES AT HIGH LEVEL
 - - - NEW SERVICES CONCEALED AT LOW LEVEL IN FLOOR
 - T/A NEW SERVICES RISING TO ABOVE
 - T/B NEW SERVICES DROPPING TO BELOW
 - DISTRIBUTION BOARD ZONE
 - PROPOSED TRENCH
 - DISTRIBUTION BOARD

2012/1785/L

PHASE 1B

C	30/01/12	FOR PLANNING - PHASE 1B
B	10/08/11	FOR PRICING
A	24/06/11	FOR PRICING
*	20/06/11	INFORMATION
rev	date	description
eng		

MAX FORDHAM

Max Fordham LLP
42-43 Gloucester Crescent
London
NW1 7PE
T: +44 (0) 20 7267 5161
F: +44 (0) 20 7482 0329
maxfordham.com

Registered in England No. 06000055
Registered Office 42-43 Gloucester Crescent London NW1 7PE

architect
**WRIGHT AND WRIGHT
ARCHITECTS**

job title
**ARCHITECTURAL ASSOCIATION
WORKSHOP PROJECTS**

project leader date scale (at A1)
MCG JUN 2011 1:100

drawing title
**EXISTING ELECTRICAL
INSTALLATION & DIVERSIONS
BASEMENT nr. 37-39**

job no dwg no rev
4328 V[-]9300 /C