


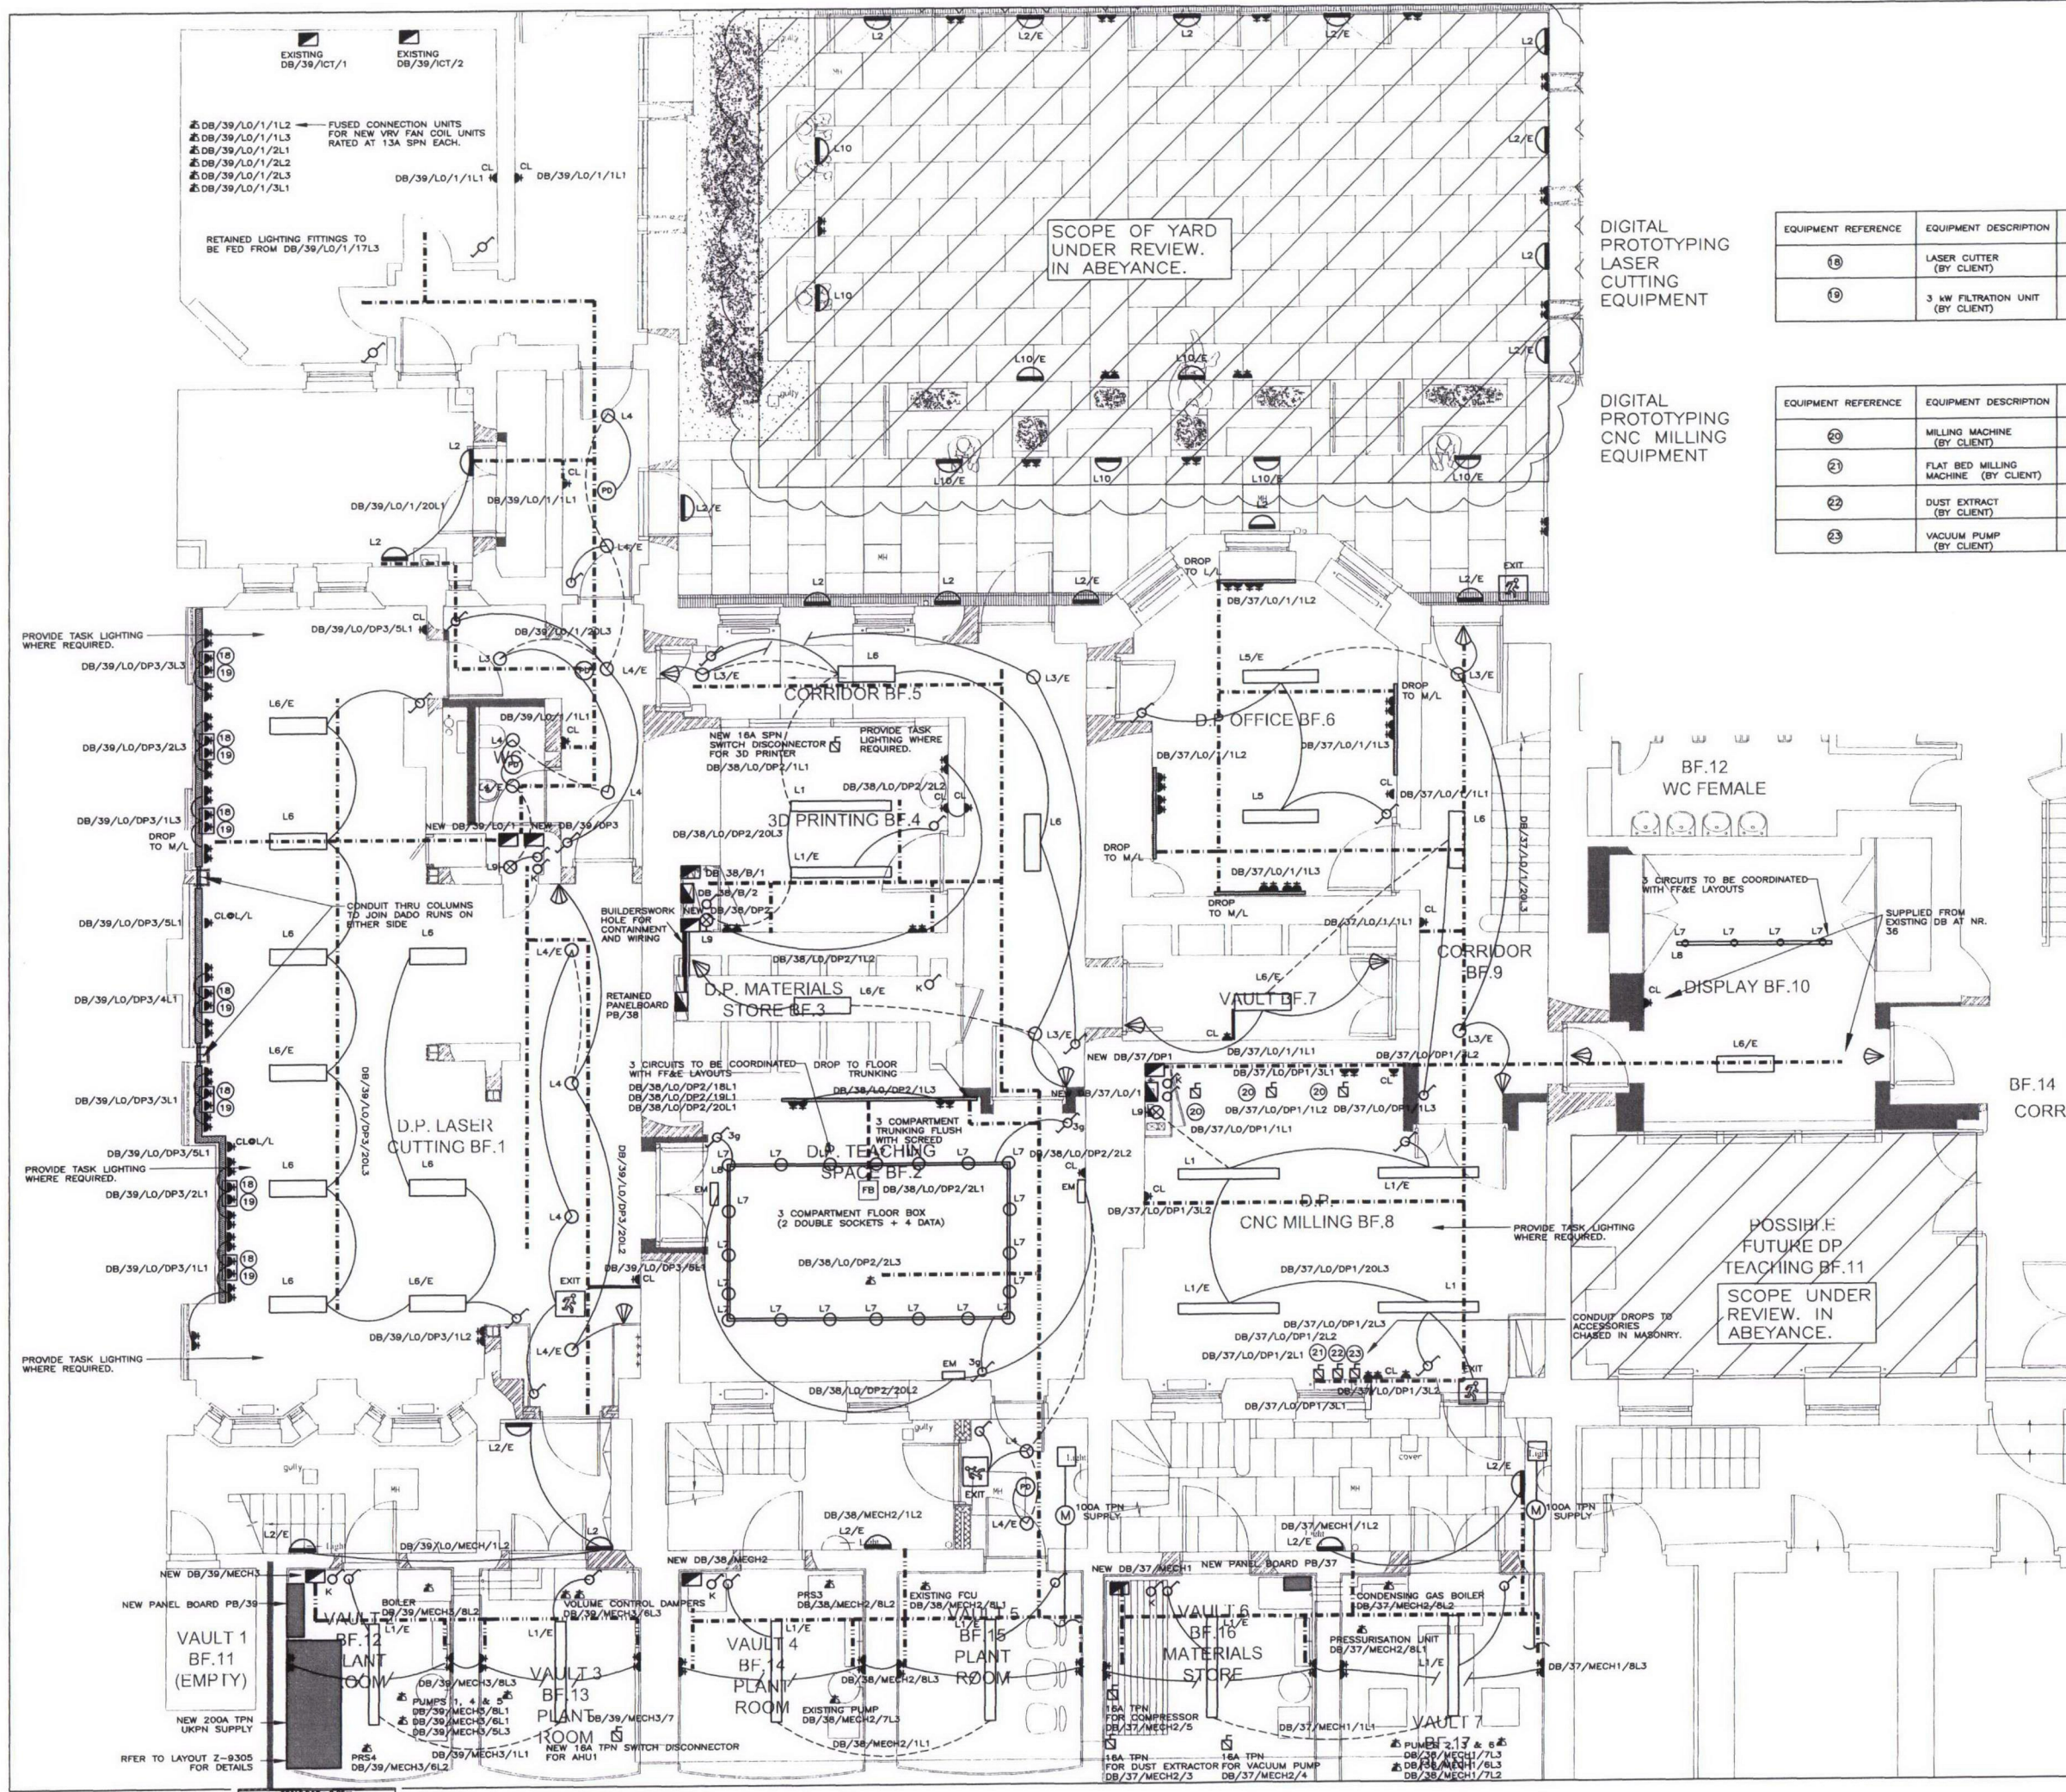

PHASE 1B

EQUIPMENT REFERENCE	EQUIPMENT DESCRIPTION	ELECTRICAL ACCESSORY
18	LASER CUTTER (BY CLIENT)	13A SWITCHED SOCKET OUTLET
19	3 kW FILTRATION UNIT (BY CLIENT)	13A SWITCHED SOCKET OUTLET

EQUIPMENT REFERENCE	EQUIPMENT DESCRIPTION	ELECTRICAL ACCESSORY
20	MILLING MACHINE (BY CLIENT)	16A SPN SWITCH DISCONNECTOR
21	FLAT BED MILLING MACHINE (BY CLIENT)	16A TPN SWITCH DISCONNECTOR
22	DUST EXTRACT (BY CLIENT)	25A SPN SWITCH DISCONNECTOR
23	VACUUM PUMP (BY CLIENT)	16A SPN SWITCH DISCONNECTOR

- NOTES:
- THE ENTIRE LV DISTRIBUTION SYSTEM SHALL BE DESIGNED, INSTALLED, TESTED AND COMMISSIONED IN ACCORDANCE WITH THE REQUIREMENTS OF THE IEE WIRING REGULATIONS (17TH EDITION BS 7671:2001).
 - READ IN CONJUNCTION WITH STAGE C REPORT AND V2023- SCHEMATIC LAYOUTS.
 - LOCATIONS OF EXISTING SERVICES TO BE CONFIRMED BY SURVEY.
 - DO NOT SCALE FROM THIS DRAWING. SETTING OUT OF BUILDERSWORK AND ARCHITECTURAL ELEMENTS TO BE TAKEN FROM ARCHITECT'S DRAWINGS.
 - M&E CONTRACTOR TO PRODUCE FABRICATION DRAWINGS IN ADVANCE OF COMMENCEMENT ON SITE DESCRIBING EXACT ROUTES OF NEW INSTALLATION.
 - CLIENT TO PROVIDE TASK LIGHTING WHERE REQUIRED.

- LEGEND
- 195x50mm 3 COMPARTMENT DADO TRUNKING
 - 225x75 3 COMPARTMENT TRUNKING CONCEALED IN VOID ABOVE NEW ACOUSTIC CEILING
 - DISTRIBUTION BOARD
 - FLOOR BOX IN SCREENED
 - SWITCHED TWIN SOCKET OUTLET
 - SWITCHED FUSED CONNECTION UNIT
 - SWITCHED DISCONNECTOR
 - LINEAR FLUORESCENT LIGHT FITTING
 - EXTERNAL WALL MOUNTED LIGHT FITTING
 - TRACK MOUNTED SPOTLIGHT FITTING
 - CEILING DOWNLIGHT FITTING
 - ILLUMINATED NON MAINTAINED EMERGENCY SIGN
 - LIGHT SWITCH
 - TWO-WAY LIGHT SWITCH
 - GANG NUMBER
 - PRESSENCE DETECTOR FOR LIGHTING SWITCHING MOUNTED RECESSED ON THE CEILING
 - PRESSENCE DETECTOR FOR LIGHTING SWITCHING WALL MOUNTED AT M/L
 - CLEANER
 - KEY
 - EMERGENCY

rev	date	description	eng
D	30/01/12	FOR PLANNING - PHASE 1B	
C	10/10/11	PH1B FOR PRICING	
B	10/08/11	FOR PRICING	
A	24/06/11	FOR PRICING	
	30/06/11	INFORMATION	

MAX FORDHAM

Max Fordham LLP
42-43 Gloucester Crescent
London
NW1 7PE
T: +44 (0) 20 7267 5161
F: +44 (0) 20 7482 0329
maxfordham.com

architect
WRIGHT AND WRIGHT
ARCHITECTS

job title
ARCHITECTURAL ASSOCIATION
WORKSHOP PROJECTS

project leader date scale (at A1)
MCG JUN 2011 1:50

drawing title
PROPOSED DIGITAL PROTOTYPING
ELECTRICAL INSTALLATIONS
BASEMENT FLOOR Nr. 37-39

job no dwg no rev
4328 V[-]9301 /D