

NOTES:


1. THE ENTIRE LV DISTRIBUTION SYSTEM SHALL BE DESIGNED, INSTALLED, TESTED AND COMMISSIONED IN ACCORDANCE WITH THE REQUIREMENTS OF THE IEE WIRING REGULATIONS (17TH EDITION BS 7671:2001).
2. READ IN CONJUNCTION WITH STAGE C REPORT AND V[20]23- SCHEMATIC LAYOUTS.
3. LOCATIONS OF EXISTING SERVICES TO BE CONFIRMED BY SURVEY.
4. DO NOT SCALE FROM THIS DRAWING. SETTING OUT OF BUILDERSWORK AND ARCHITECTURAL ELEMENTS TO BE TAKEN FROM ARCHITECT'S DRAWINGS.
5. MAKE CONTRACTOR TO PRODUCE FABRICATION DRAWINGS IN ADVANCE OF COMMENCEMENT ON SITE DESCRIBING EXACT ROUTES OF NEW INSTALLATION.

LEGEND:

- EXISTING SERVICES TO BE RETAINED
- EXISTING SERVICES TO BE REMOVED
- NEW SERVICES RUNNING ALONG EXISTING ROUTES AT LOW LEVEL
- NEW SERVICES RUNNING ALONG EXISTING ROUTES AT HIGH LEVEL
- NEW SERVICES CONCEALED AT LOW LEVEL IN FLOOR
- NEW SERVICES RISING TO ABOVE
- NEW SERVICES DROPPING TO BELOW
- DISTRIBUTION BOARD

NEW SUBMAINS RISE WITHIN
EXISTING RISER

NEW SUBMAINS RISE WITHIN
EXISTING RISER

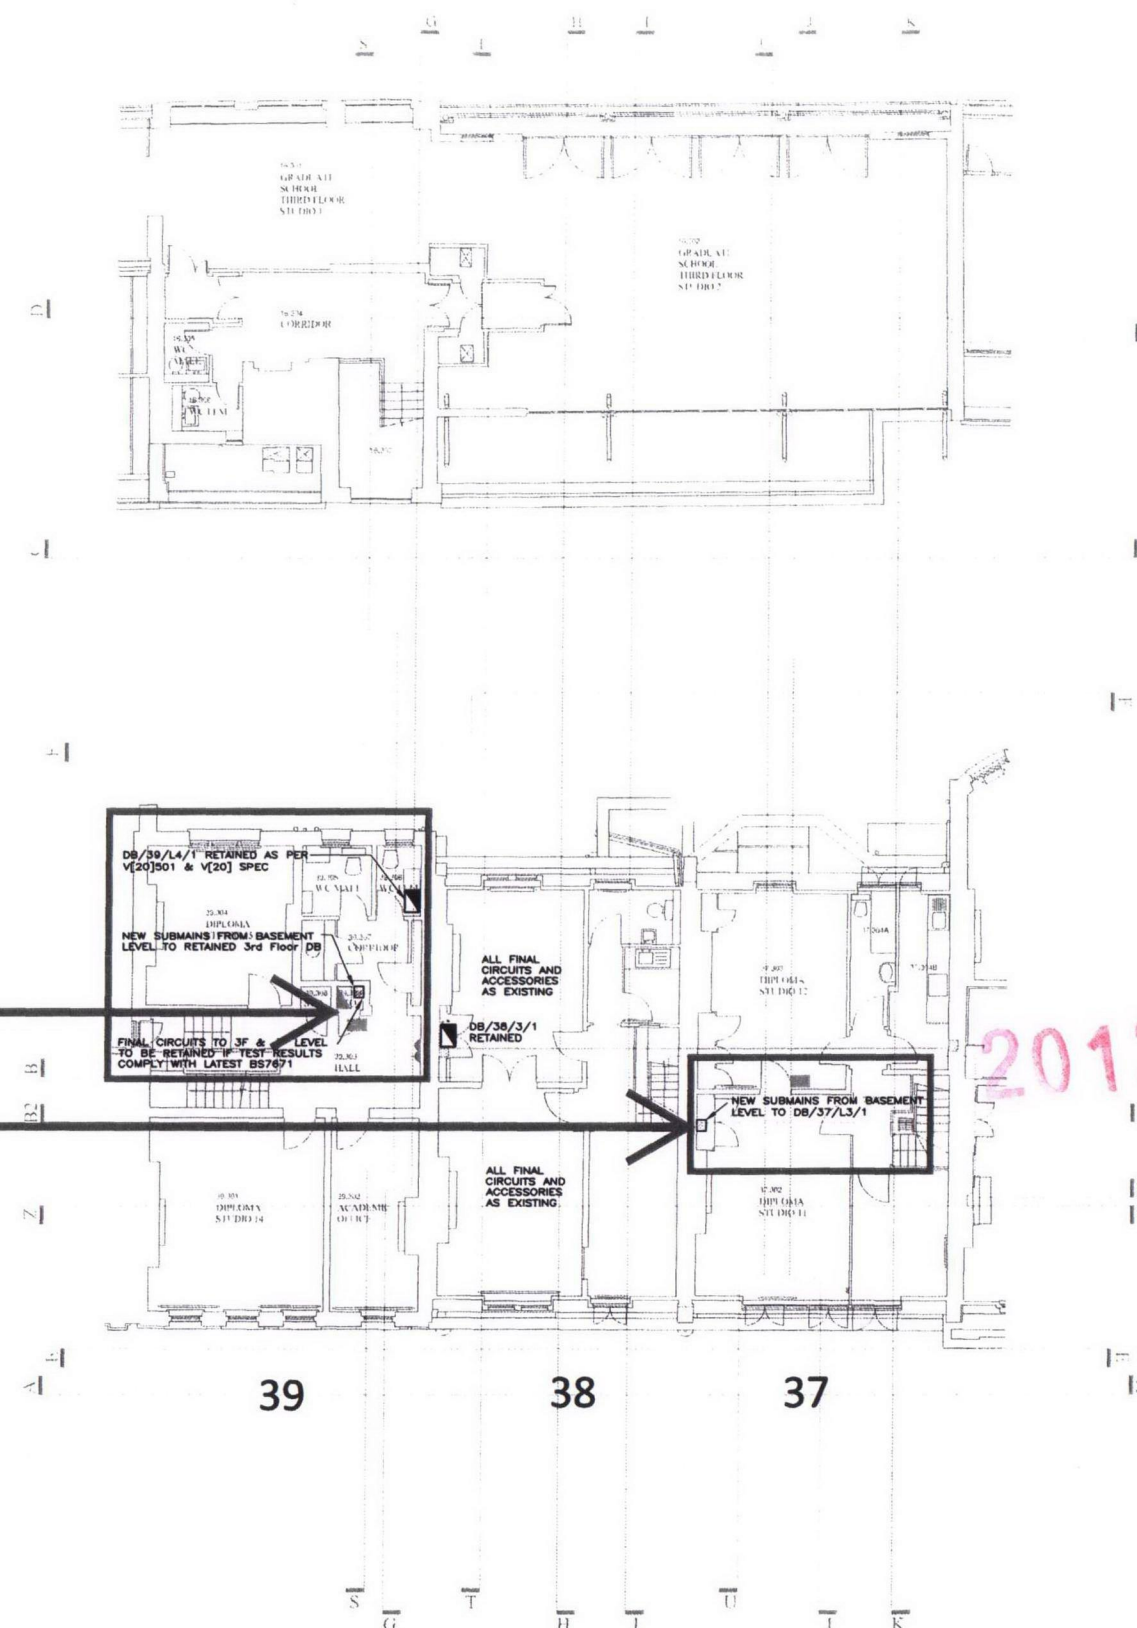

PHASE
1B

C	30/01/12	FOR PLANNING - PHASE 1B
B	15/06/11	FOR PRICING - PHASE 1B
A	24/06/11	FOR PRICING
*	20/06/11	INFORMATION
rev	date	description

MAX FORDHAM

Max Fordham LLP
42-43 Gloucester Crescent
London
NW1 7PE
T: +44 (0) 20 7267 5161
F: +44 (0) 20 7482 0329
maxfordham.com

Registered in England No. 03300055
Registered Office 42-43 Gloucester Crescent London NW1 7PE

architect
WRIGHT AND WRIGHT
ARCHITECTS

job title
ARCHITECTURAL ASSOCIATION
WORKSHOP PROJECTS

project leader date scale (at A3)
MCG JUN 2011 1:100

drawing title
EXISTING ELECTRICAL
INSTALLATION & DIVERSIONS
THIRD FLOOR nr. 37-39

job no dwg no rev
4328 V[-]9340 /C

THIRD FLOOR
ENABLING WORKS & DIVERSIONS
SEE ARCHITECTURAL INFORMATION FOR
FURTHER DETAILS OF DEMOLITIONS