



DIVERTED SERVICES RUN EXPOSED AT HIGH LEVEL ALONG EXISTING SERVICES ROUTES

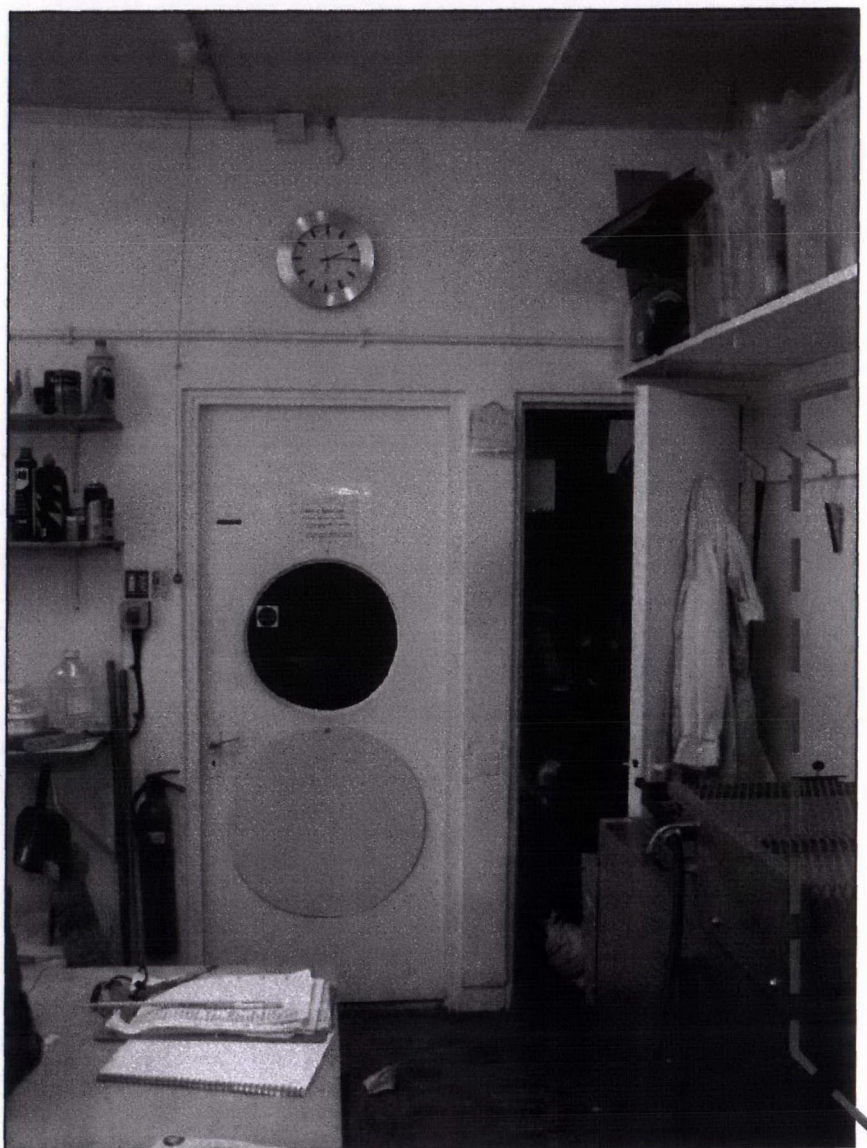

--- Indicative location of lateral connection

IMAGE 1

EXTRACT FROM WW DRAWING P1B-404-LC
(REFER TO DRAWING FOR FURTHER INFORMATION)

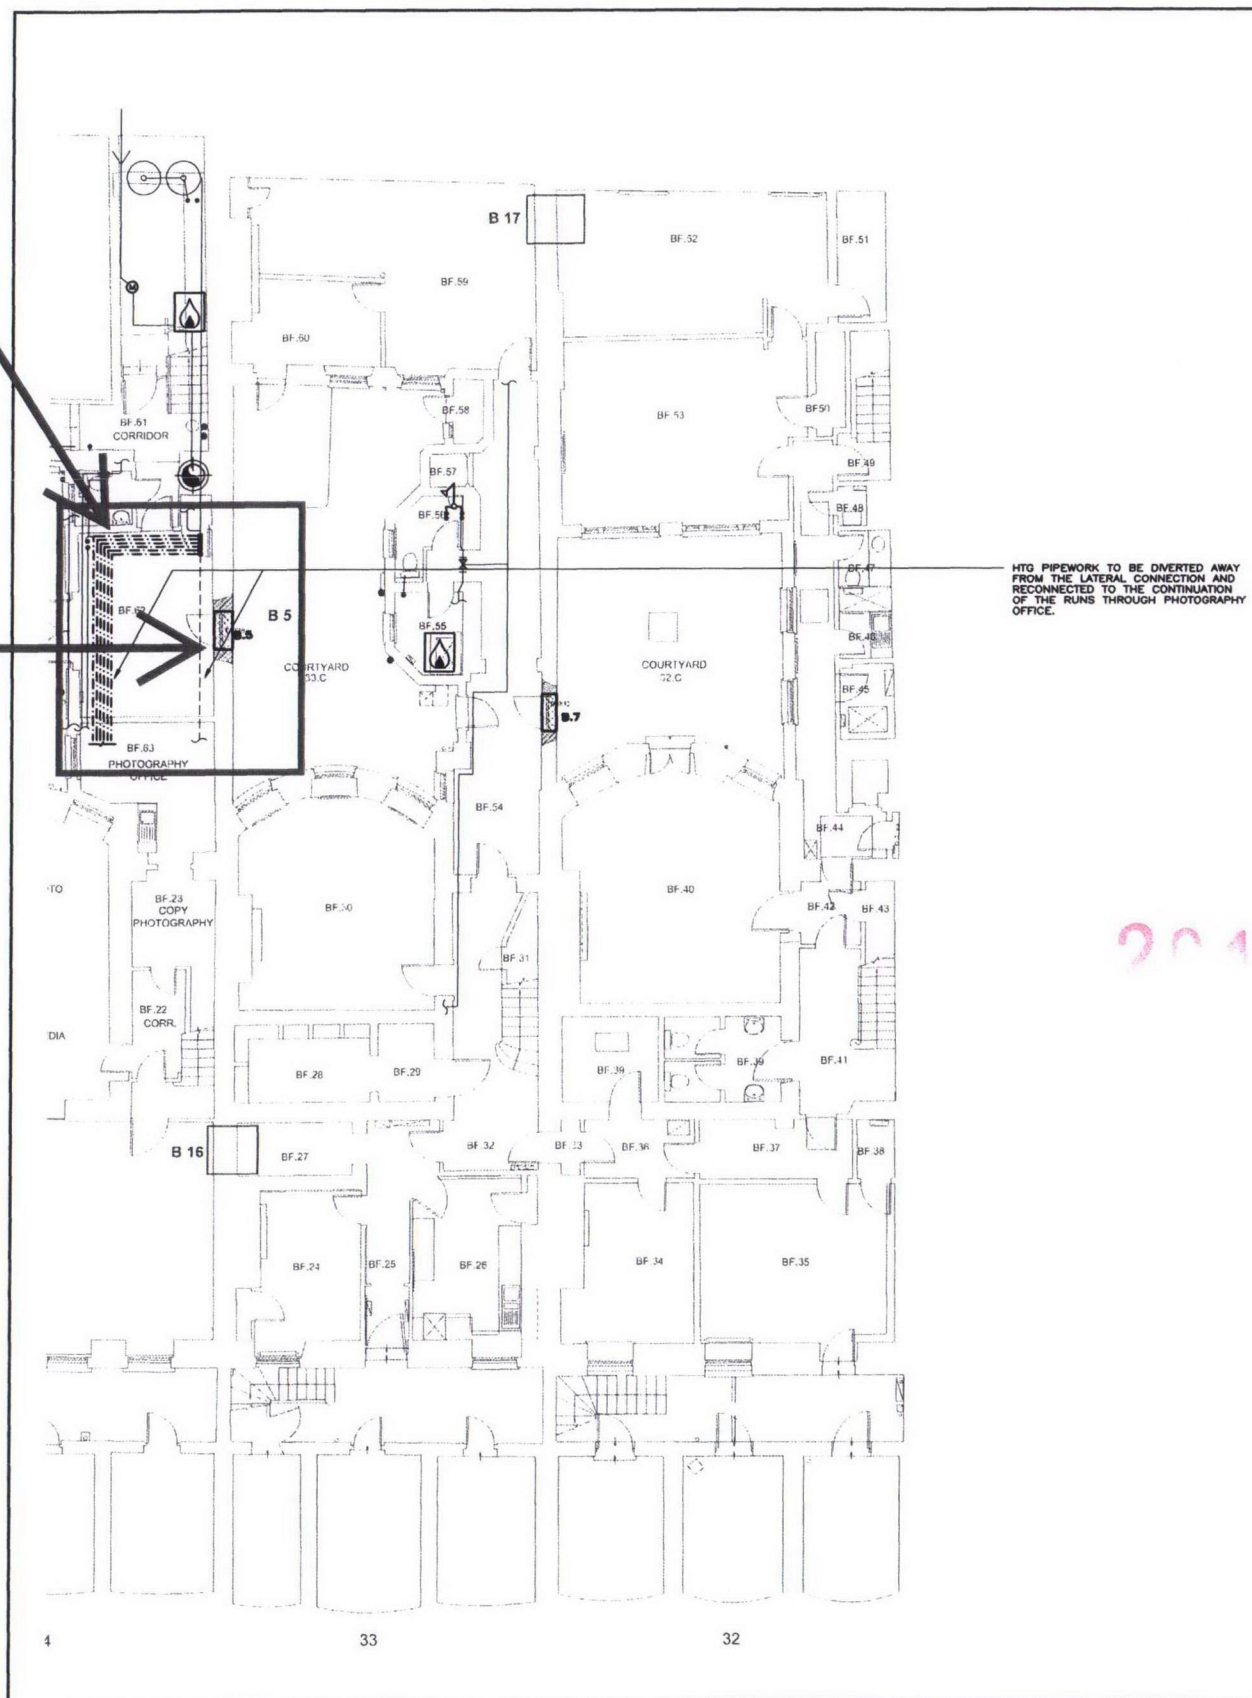

DIVERSIONS AGAINST
FUTURE LAYOUT

- NOTES:
1. TO BE READ IN CONJUNCTION WITH ALL OTHER MF DOCUMENTATION ACCOMPANYING THIS DRAWING IN ISSUED PACKAGE OF INFORMATION.
 2. LOCATIONS OF EXISTING SERVICES TO BE CONFIRMED BY SURVEY BY CONTRACTOR.
 3. DO NOT SCALE FROM THIS DRAWING. SETTING OUT OF BUILDERSWORK AND ARCHITECTURAL ELEMENTS TO BE TAKEN FROM ARCHITECT'S DRAWINGS.
 4. M&E CONTRACTOR TO PRODUCE FABRICATION DRAWINGS IN ADVANCE OF COMMENCEMENT ON SITE DESCRIBING EXACT ROUTES OF NEW INSTALLATION.

- LEGEND:
- EXISTING SERVICES TO BE RETAINED
 - - - EXISTING SERVICES TO BE REMOVED
 - NEW SERVICES RUNNING ALONG EXISTING ROUTES AT LOW LEVEL
 - - - NEW SERVICES RUNNING ALONG EXISTING ROUTES AT HIGH LEVEL
 - - - NEW SERVICES CONCEALED AT LOW LEVEL IN FLOOR
 - T/A NEW SERVICES RISING TO ABOVE
 - T/B NEW SERVICES DROPPING TO BELOW

2012/1785/L

PHASE
1B

30/01/12 FOR PLANNING - PHASE 1B
04/10/11 FOR PRICING - PHASE 1B
REF CHANGE FROM Z[---]9307
rev date description eng

MAX FORDHAM

Max Fordham LLP
42-43 Gloucester Crescent
London
NW1 7PE
T: +44 (0) 20 7287 5151
F: +44 (0) 20 7482 0329
maxfordham.com

architect
WRIGHT AND WRIGHT
ARCHITECTS

job title
ARCHITECTURAL ASSOCIATION
WORKSHOP PROJECTS

project leader date scale (at A1)
JR JUN 2011 1:100

drawing title
MECHANICAL INSTALLATIONS
& DIVERSIONS
BASEMENT Nr. 32 & 33

job no diag no rev
4328 Z[---]9200 /*