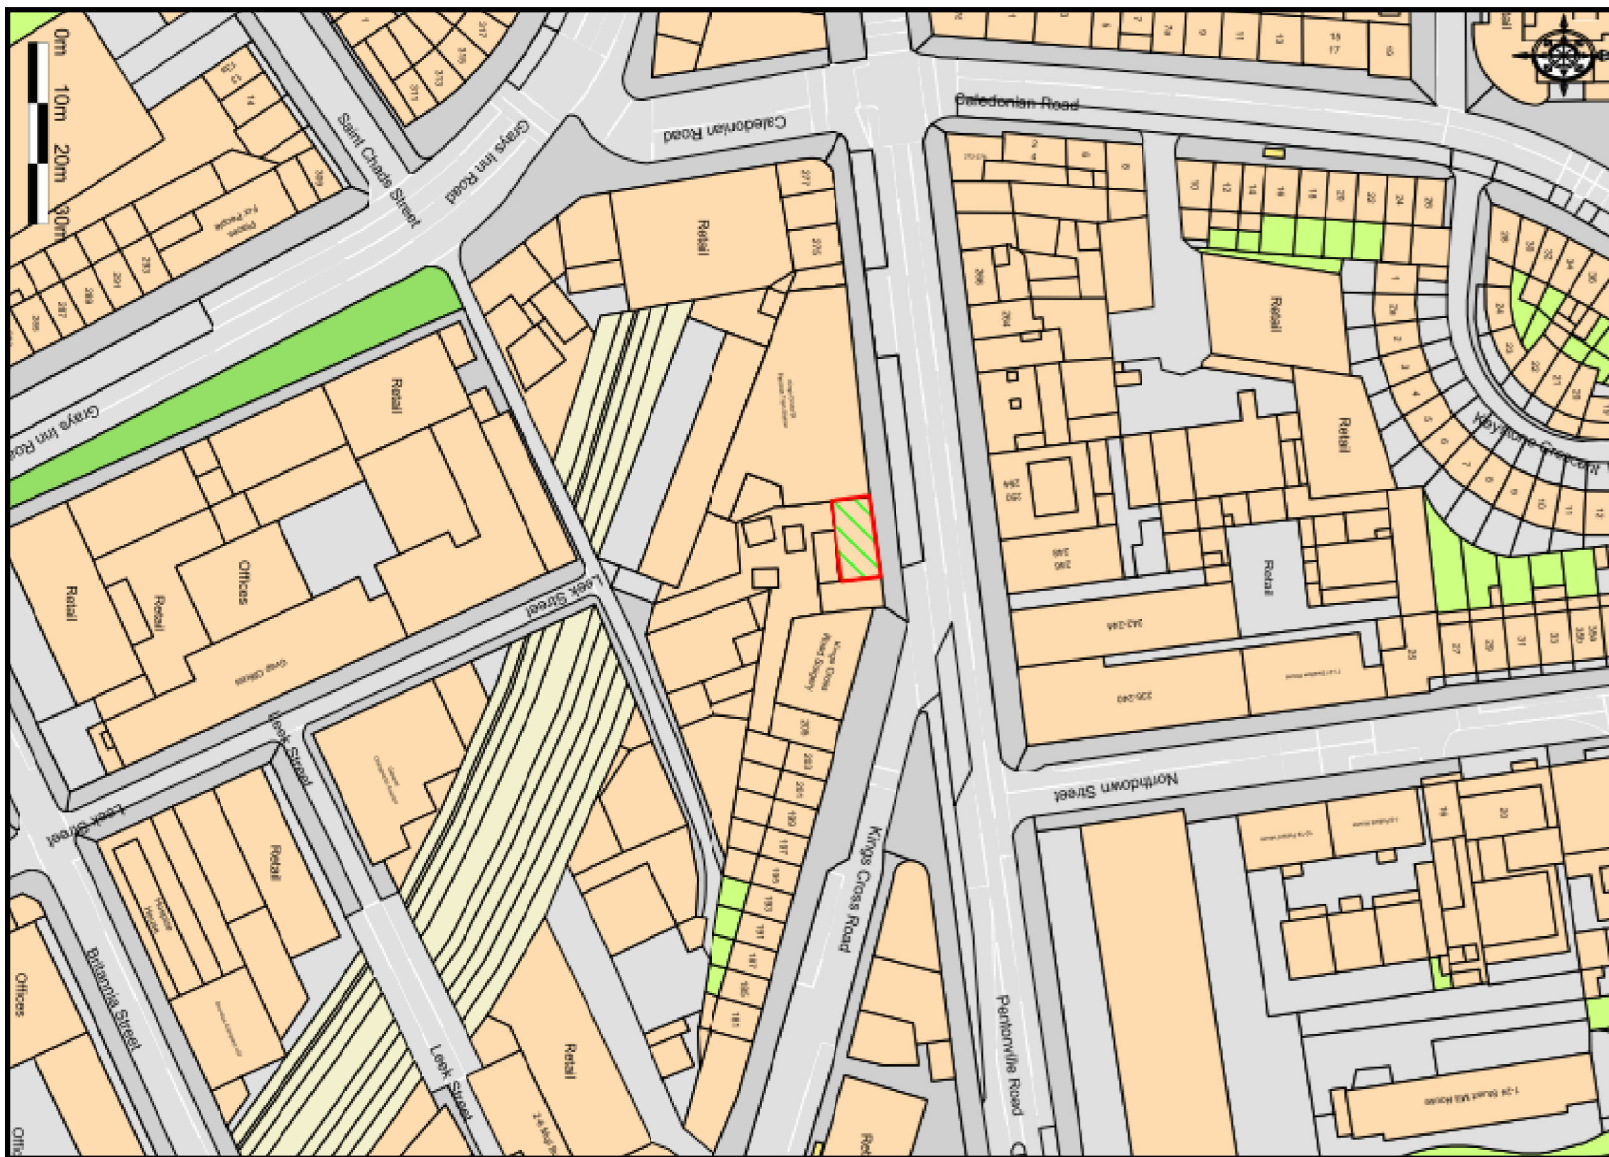


Site Location Plan : 256-259 Pentonville Road, London

Scale 1:1250