


Proposed Elevation A


Proposed Elevation B

Proposed Elevation C

Proposed Elevation D

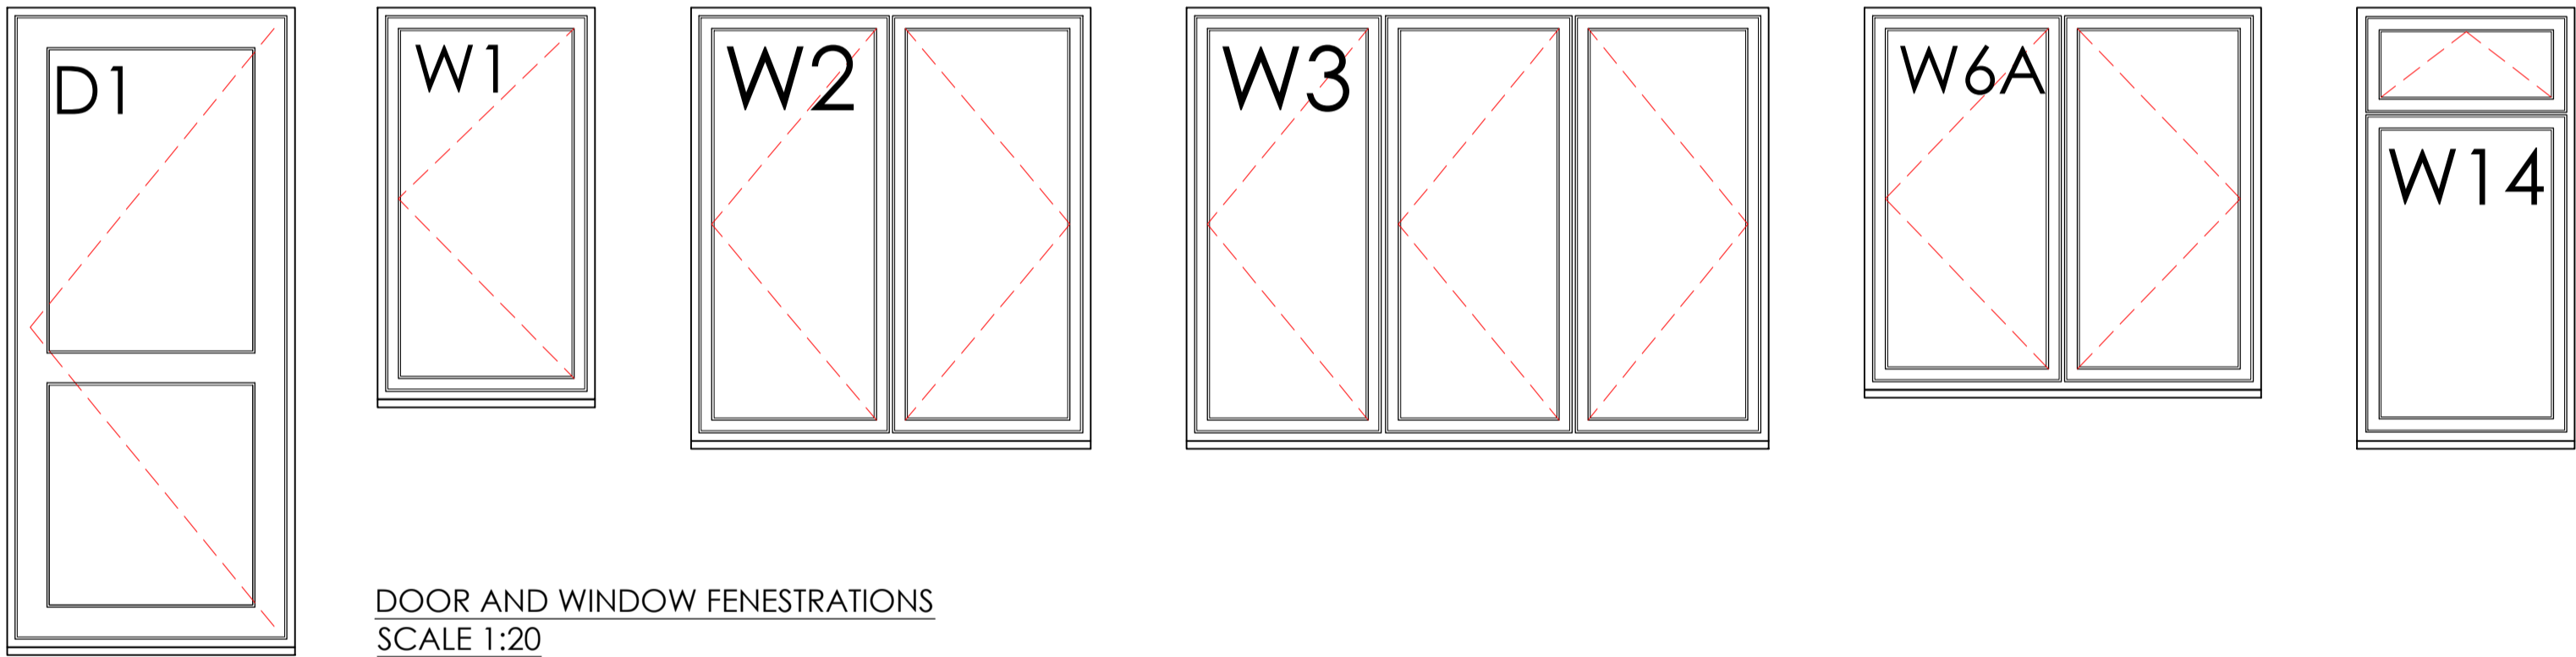

DOOR AND WINDOW FENESTRATIONS  
SCALE 1:20  
All windows manufactured from aluminium and finished in white.

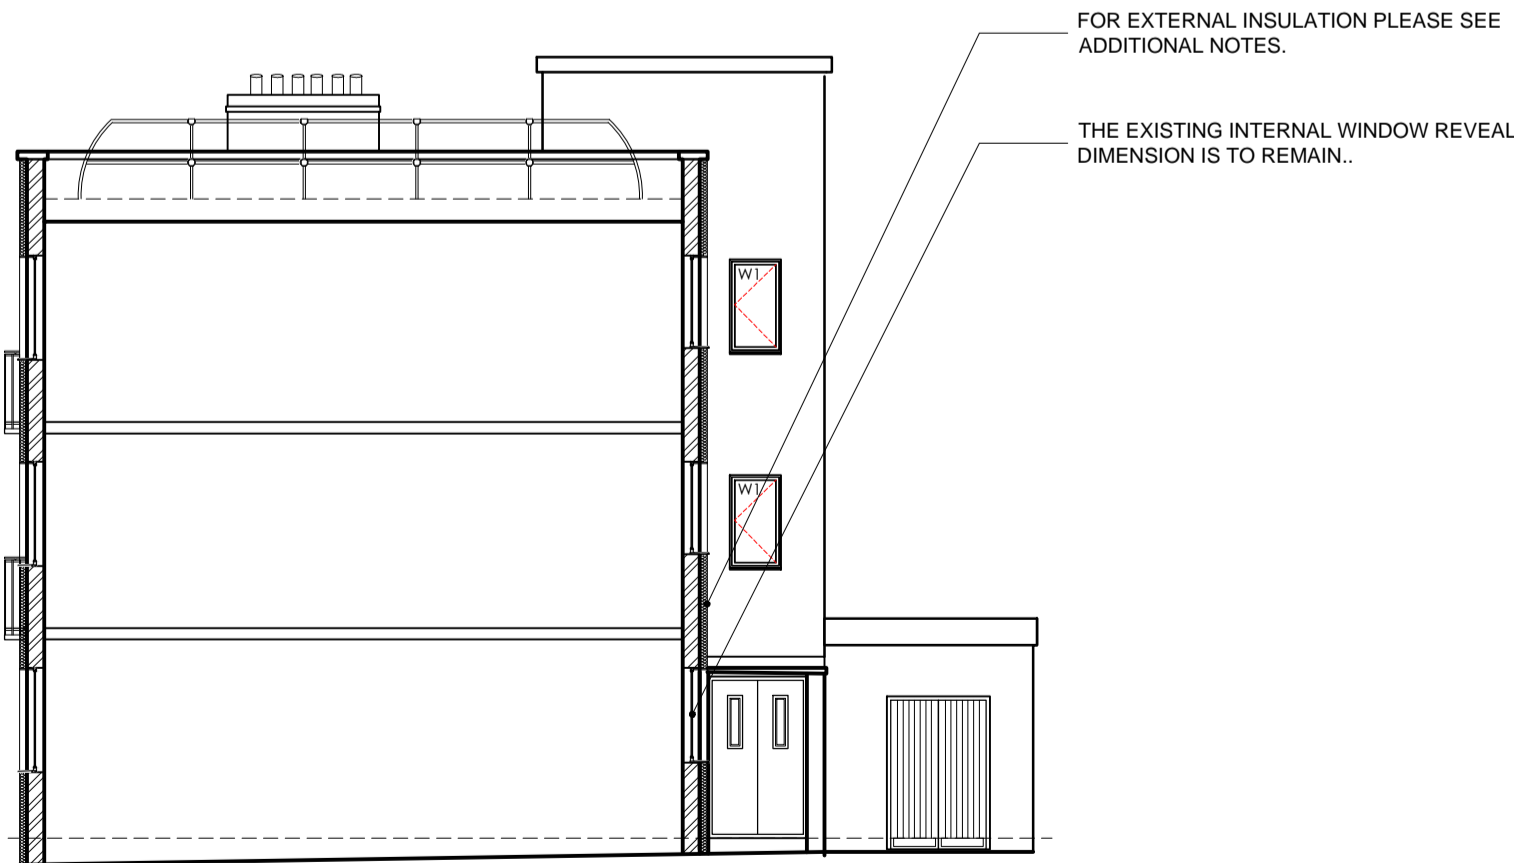

Proposed Section

## PLANNING

P2	17.05.12	Render colour finish amended to white at planners request.	TAL	TAL
P1	06.03.12	Planning	TAJC	TAL
REV	DATE	DESCRIPTION	BY	APP'D

CLIENT	Apollo London Limited
	Conquest House, Church Street, Waltham Abbey, Essex EN9 1DX. Tel: 01992 650333 Fax: 01992 650999

PROJECT	Window and Wall Cladding Refurbishment 1-8 Kilburn Gate, Kilburn Priory, Kilburn London, NW6 5UX
---------	---

DRAWING TITLE	1-8 KILBURN GATE PROPOSED ELEVATIONS SHOWING RENDERED EXTERNAL INSULATION SYSTEM, PROPOSED WINDOWS AND EDGE PROTECTION RAIL.
---------------	--

DATE	March 2012	DWG. No.	3223.212	REV.	P1
SCALE	1:100 (A1)	DATED	01.03.2012		
DRAWN BY:	TAJC	DATED			
CHECKED BY:	TAL	DATED			
APPROVAL BY:	KAS	DATED			

AK DESIGN PARTNERSHIP LLP	111-113 VICTORIA ROAD ROMFORD ESSEX RM1 2LX	TEL: 01708 751772 FAX: 01708 764056 E-MAIL: office@akdesign.co.uk WEB SITE: www.akdesign.co.uk
---------------------------	--	---