



Proposed Elevation A

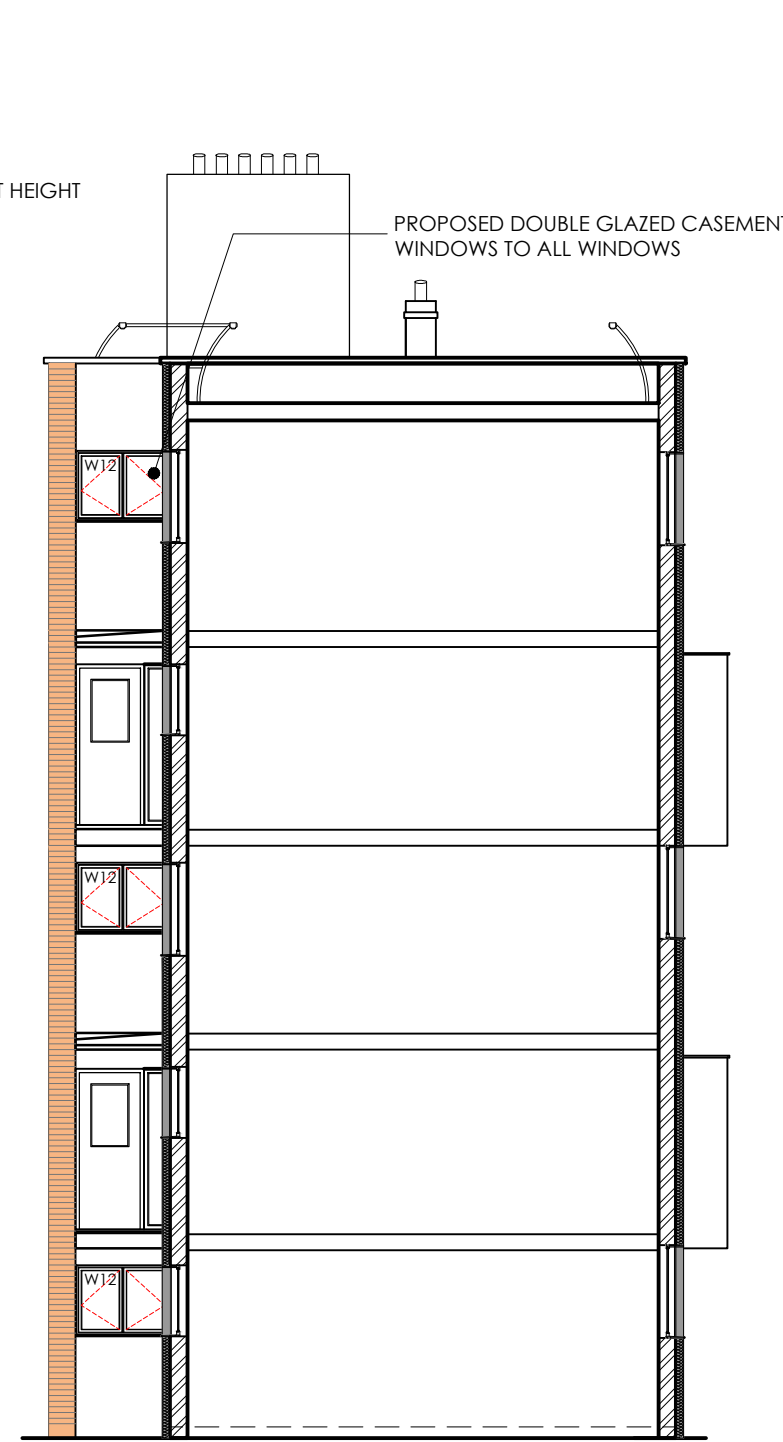


Proposed Elevation B

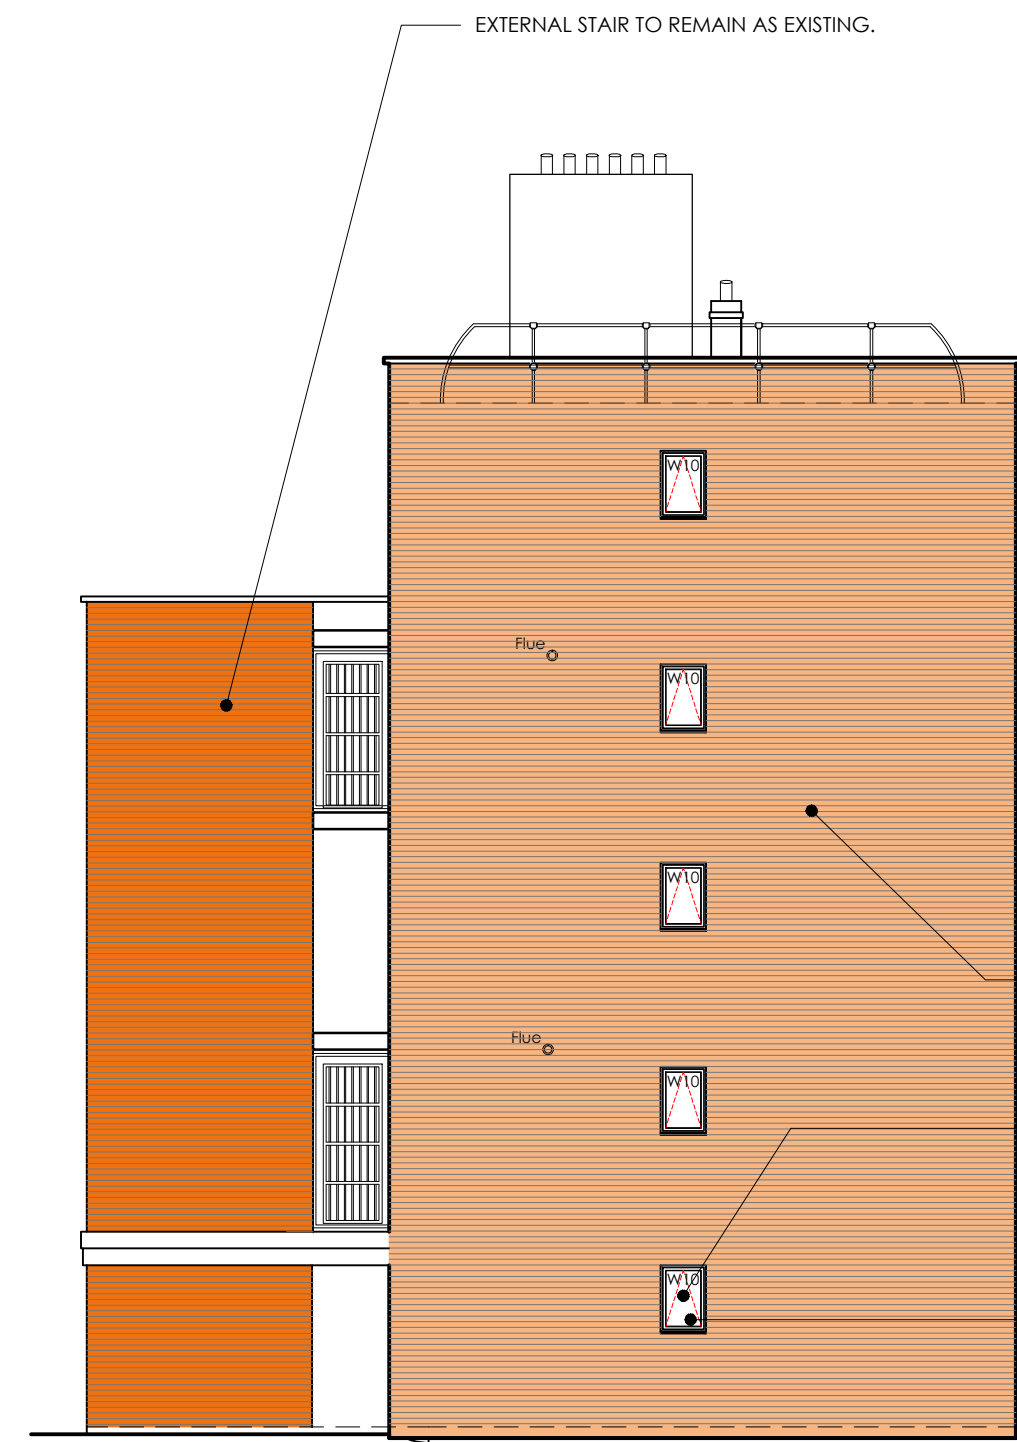


Proposed Elevation C









Proposed Elevation D

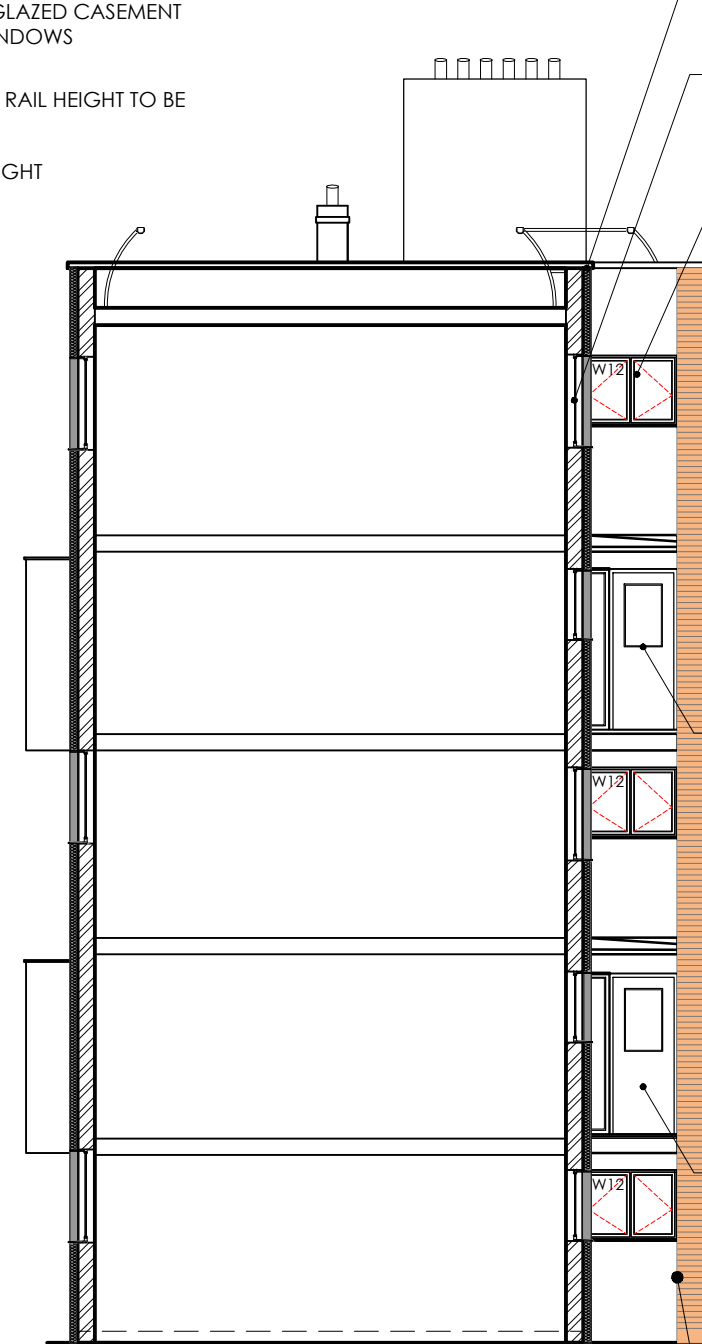

Proposed Elevation E

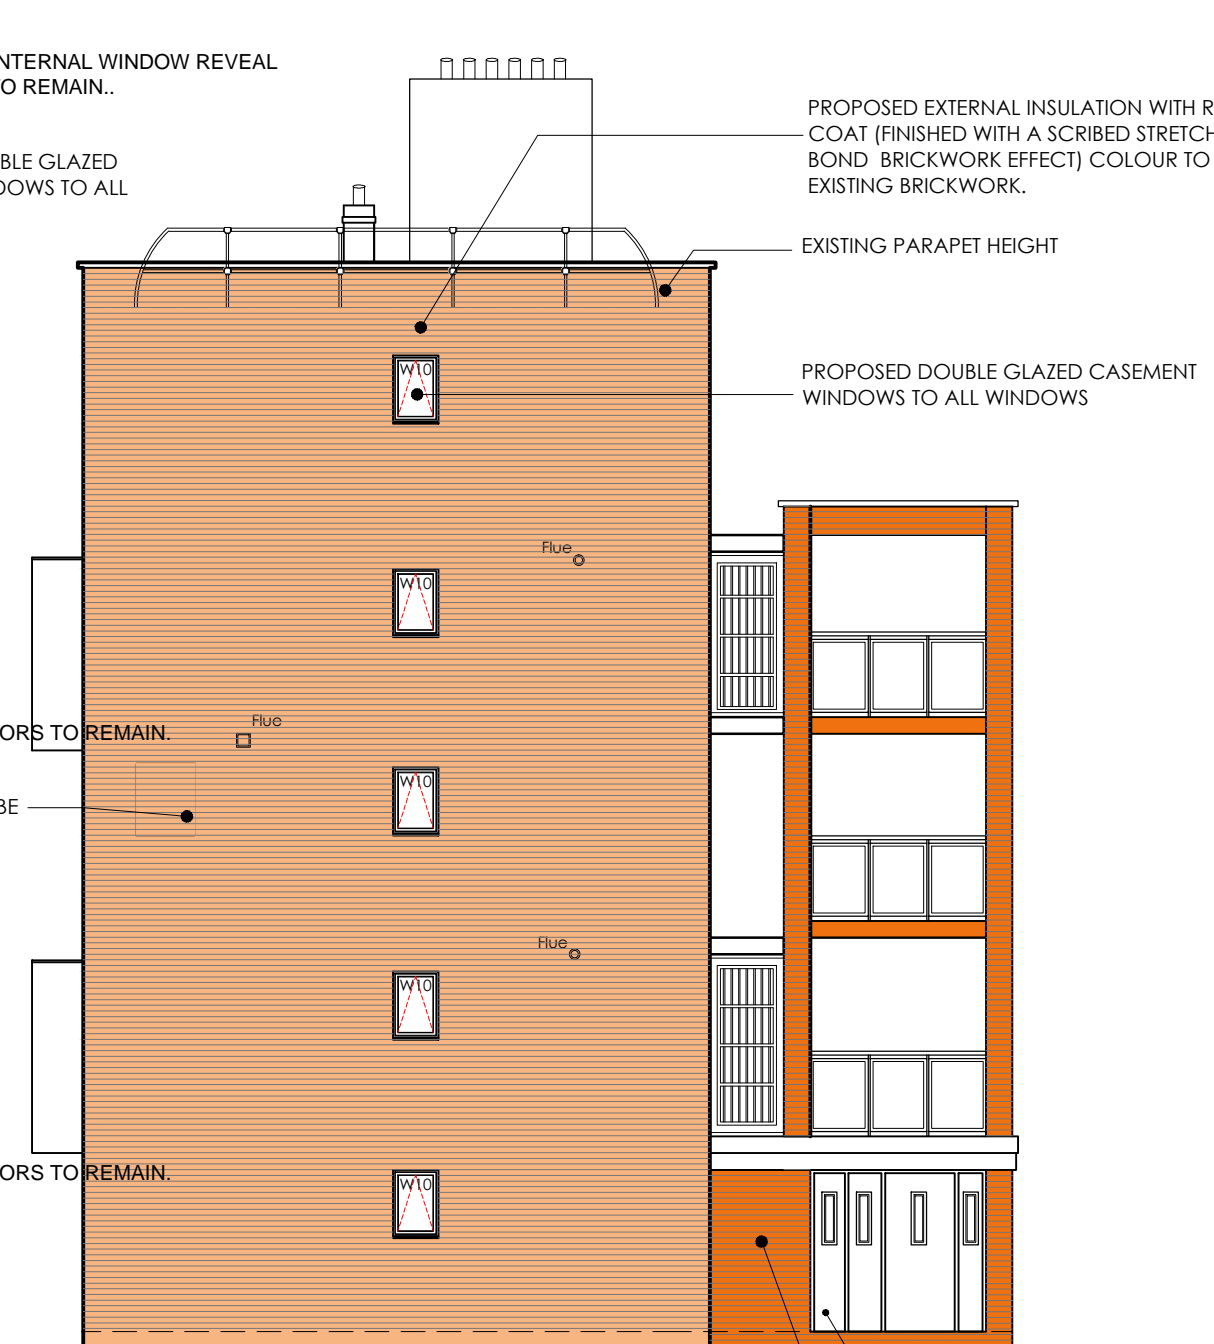

Proposed Elevation F

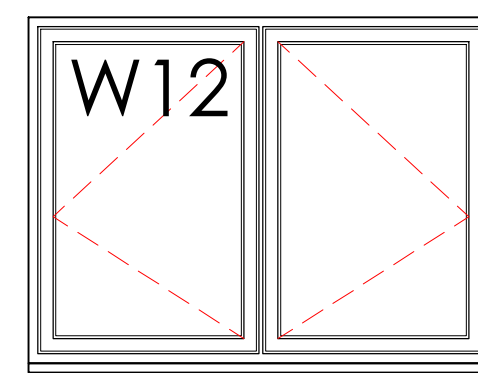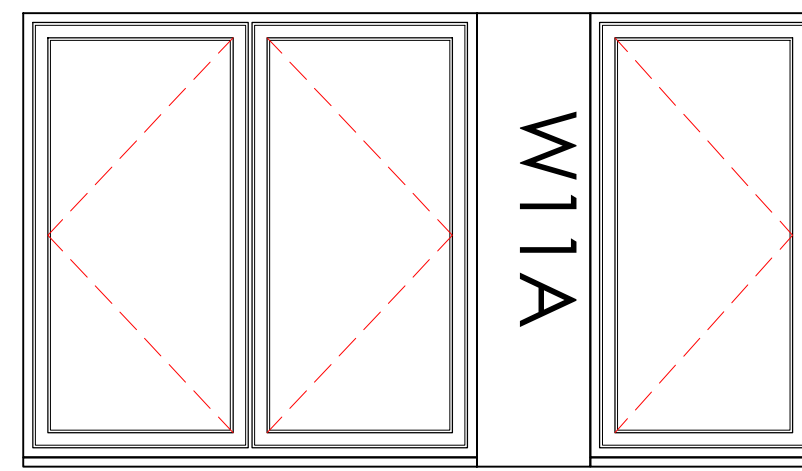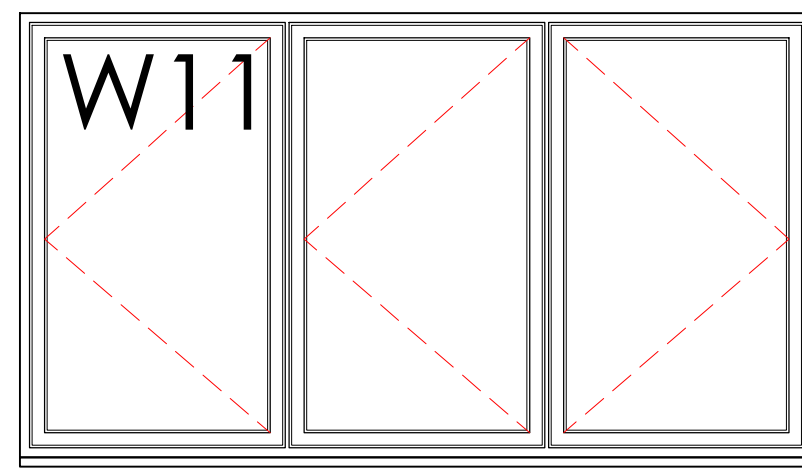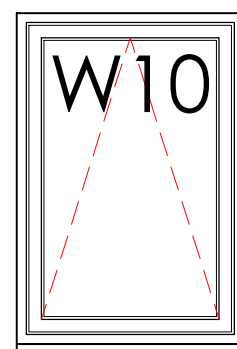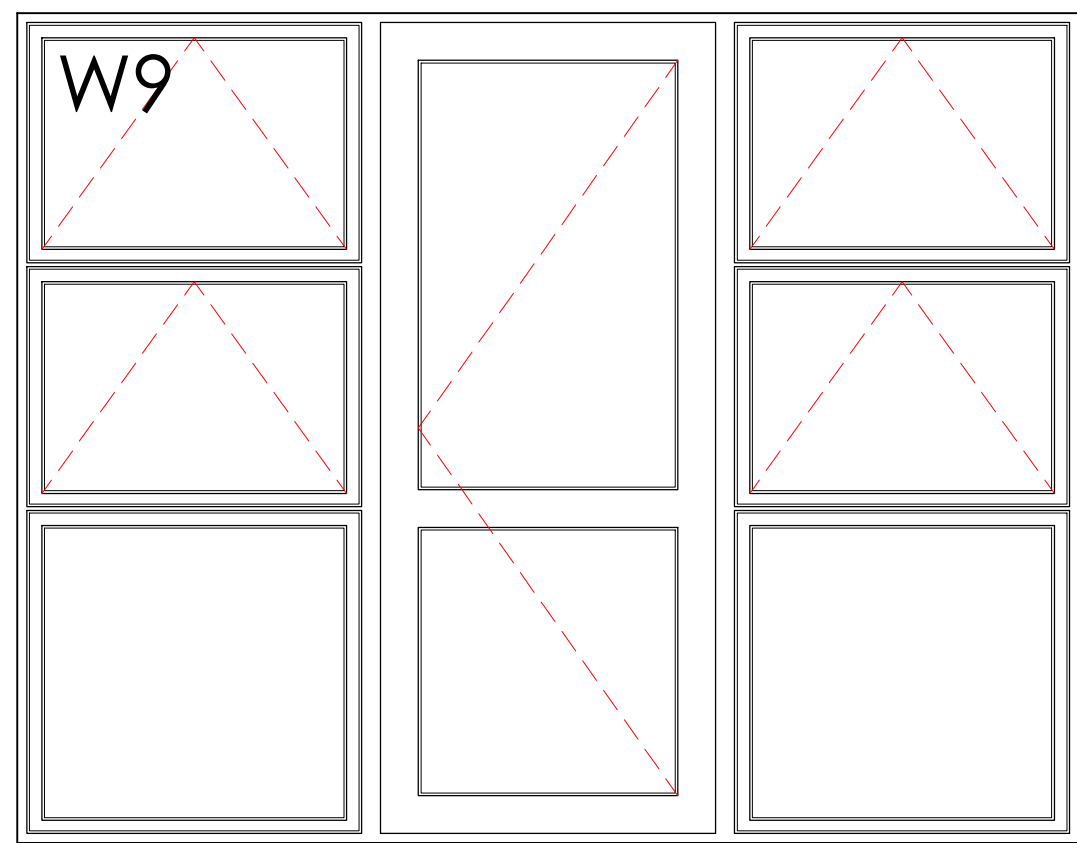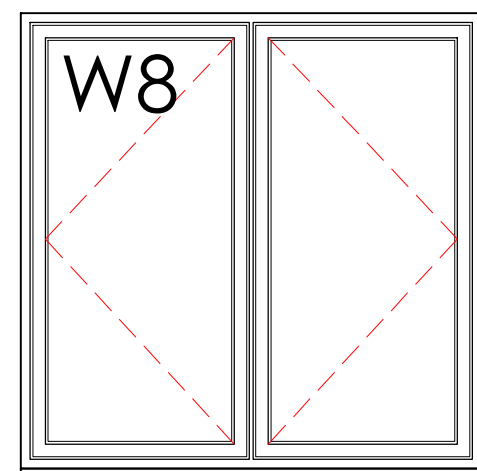

WINDOW FENESTRATIONS  
SCALE 1:20  
All windows manufactured  
from aluminium and finished  
in white.

© This drawing is copyright.

Do not scale from this drawing.  
AKDP to be informed of any discrepancies.  
Contractor to check all dimensions on site.



NOTE:  
BALUSTRADING TO COMMON AREAS  
REMOVED FOR CLARITY.

ALL EXISTING DOORS TO REMAIN EXCEPT  
FOR THE BALCONY DOOR AS THIS IS PART  
OF W9.

AREAS OF RENDER BELOW DPC TO BE A  
COLOUR MATCH AS WITH SCRIBED BRICK  
EFFECT RENDER BUT WITHOUT THE BRICK  
EFFECT.

AREAS SHOWN AS WHITE TO RECEIVE A  
SOLID WHITE INSULATED RENDER.

PROPOSED EXTERNAL INSULATION WITH RENDER  
COAT (FINISHED WITH A SCRIBED STRETCHER  
BOND BRICKWORK EFFECT) COLOUR TO MATCH  
EXISTING BRICKWORK.

PROPOSED DOUBLE GLAZED CASEMENT  
WINDOWS TO ALL WINDOWS

PRETRUDING WINDOW SILLS REVEALS AND HEADS  
TO BE 'CUT BACK' AND INSULATED/RENDERED  
OVER.

**PLANNING**

REV	DATE	DESCRIPTION	BY	APP'D
P2	17.05.12	Render colour finish amended to white at planners request.	TAL	
P1	08.03.12	Planning	TAJC	TAL

CLIENT	Apollo London Limited
PROJECT	Window and Wall Cladding Refurbishment
ADDRESS	61-76 Kilburn Gate, Kilburn Priory, Kilburn London, NW6 5UX

61-76 KILBURN GATE  
ELEVATIONS AND SECTIONS SHOWING  
PROPOSED WINDOWS, RENDERED  
EXTERNAL INSULATION SYSTEM AND  
EDGE PROTECTION RAIL.

DATE	March 2012	DWG. No.	3223.211	REV.	P2
SCALE	1:100 (A1)	DRAWN BY:	TAJC	DATED	08.03.2012
CHECKED BY:	TL	DATED	08.03.2012	APPROVAL BY:	KAS
APPROVAL BY:	KAS	DATED	08.03.2012		

AK DESIGN PARTNERSHIP LLP	111-113 VICTORIA ROAD	TEL: 01708 751772
CHARTERED BUILDING CONSULTANCY	ROMFORD	FAX: 01708 764056
BUILDING SURVEYORS	ESSEX	E-MAIL: office@akdesign.co.uk
BUILDING DESIGNERS	RM1 2LX	WEB SITE: www.akdesign.co.uk
PROJECT MANAGERS		