


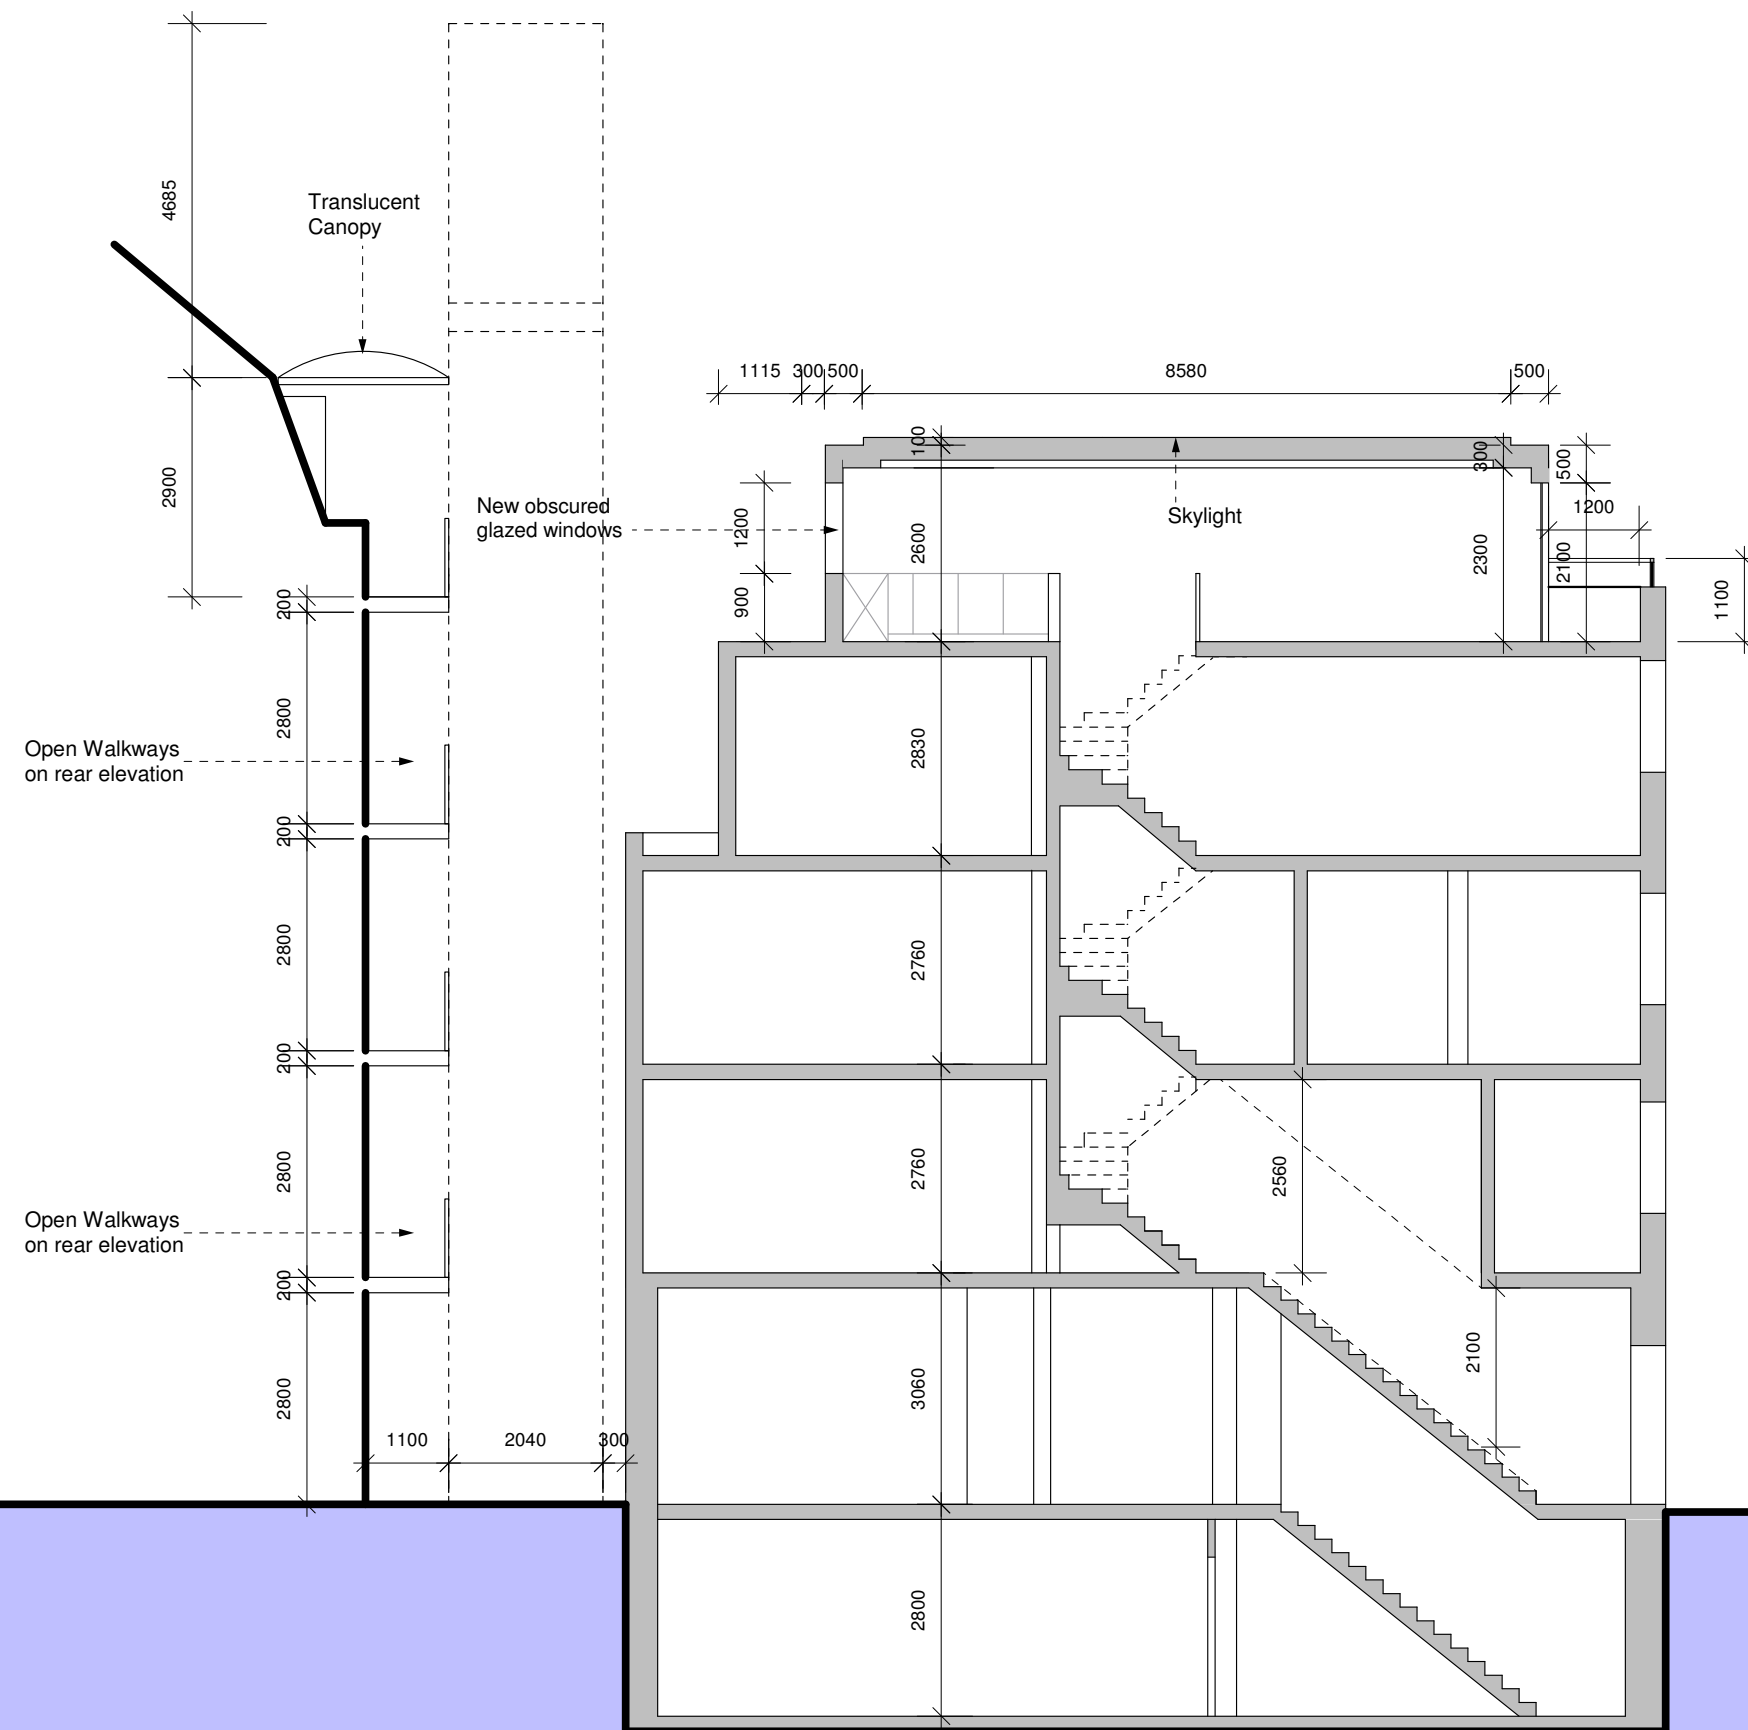

		A3D Ltd Architectural Discourse, Design & Development	
17 Waldegrave Road, London, N8 0QA Telephone : 0797 367 8189			
Project:			
63 Shelton Street London W3 9BA			
Drawing:			
Proposed SECTION B-B'			
Date:		Jul 2011	
Scale:		1:100 @ A3	
Drawn:			
1111A / ARC / 10F			