




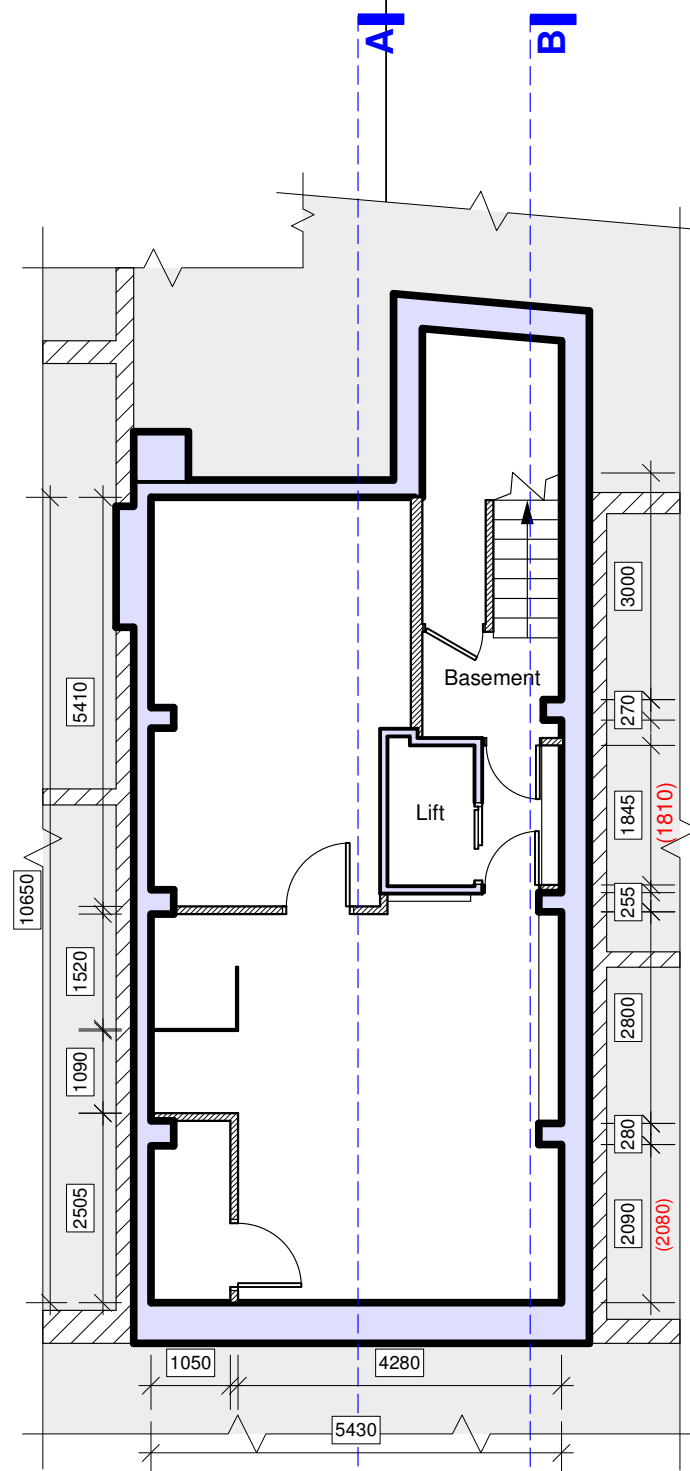


Existing Basement
(61.7 sqm gross = 664 sqft)

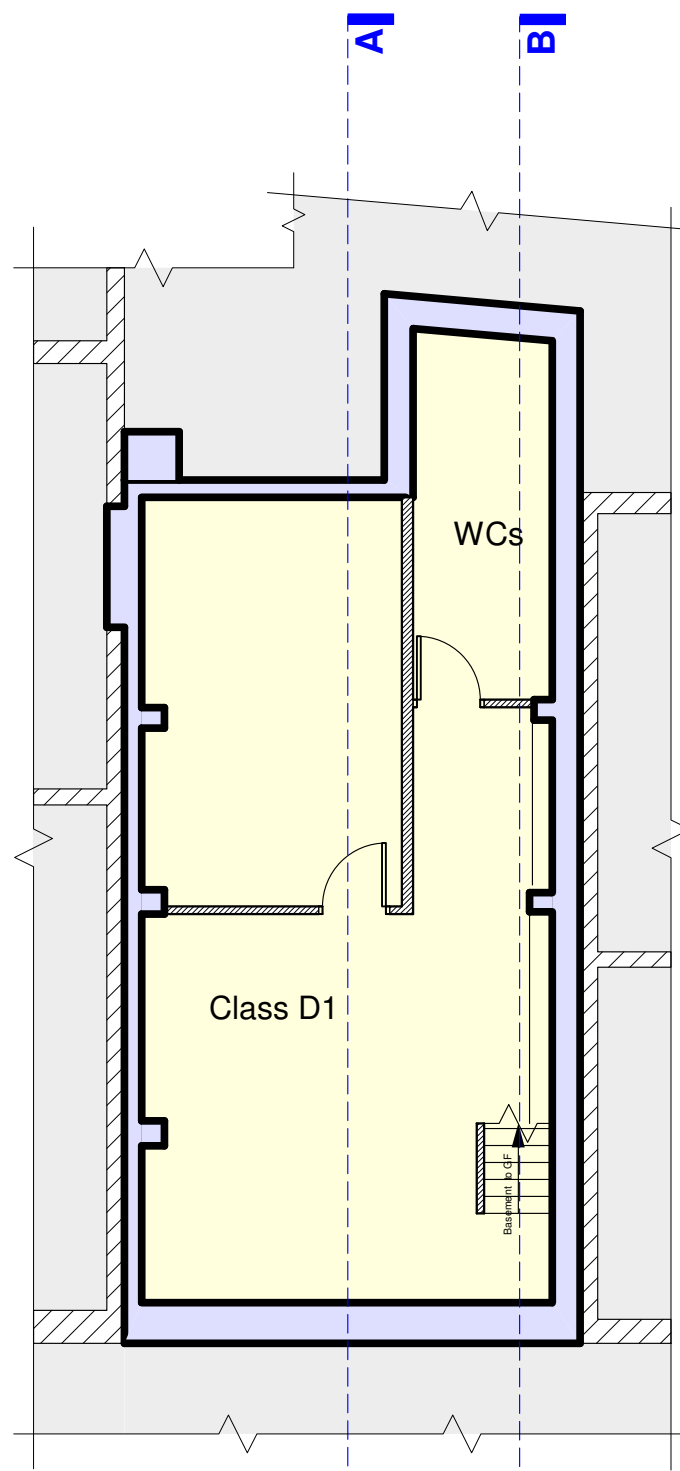

Proposed Basement
(61.7 sqm gross = 664 sqft)

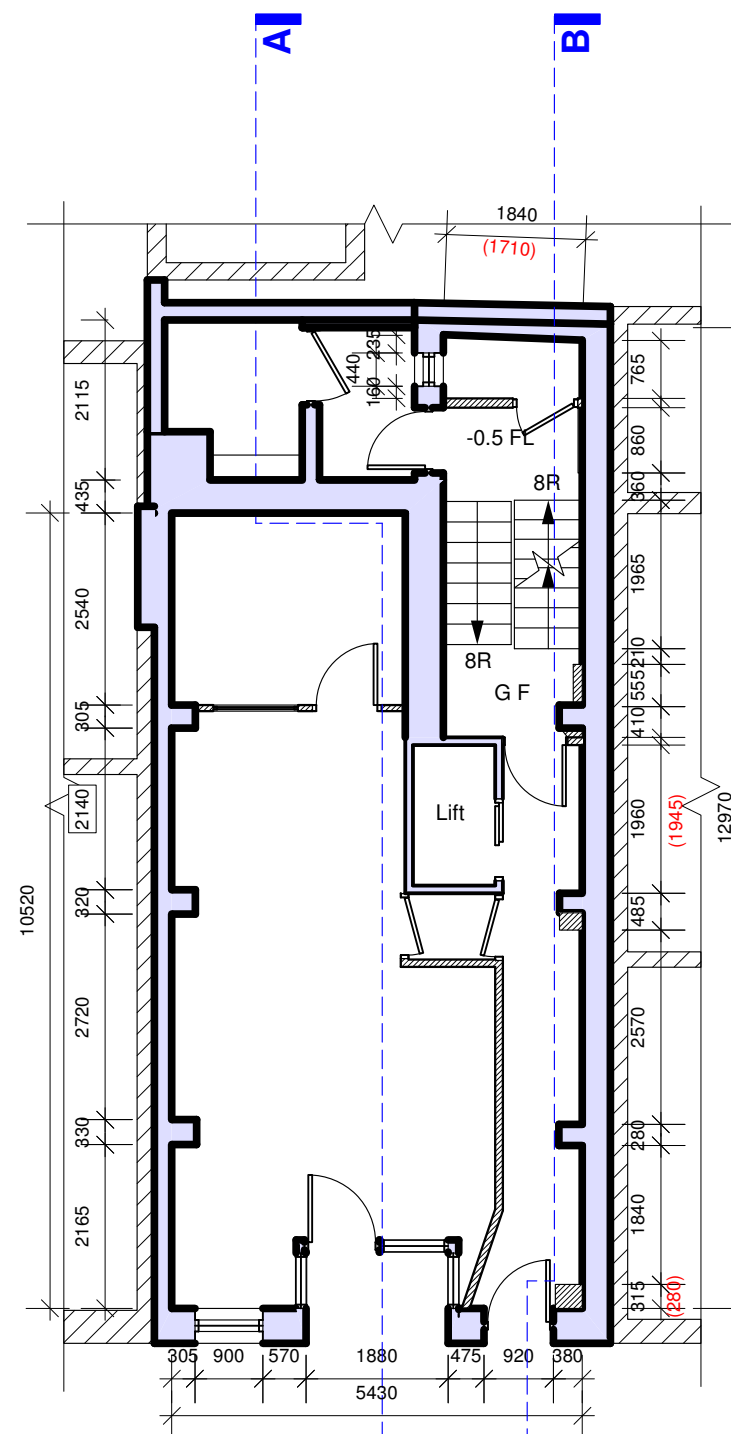

Existing Ground Floor
(68.3 sqm gross = 735.2 sqft)

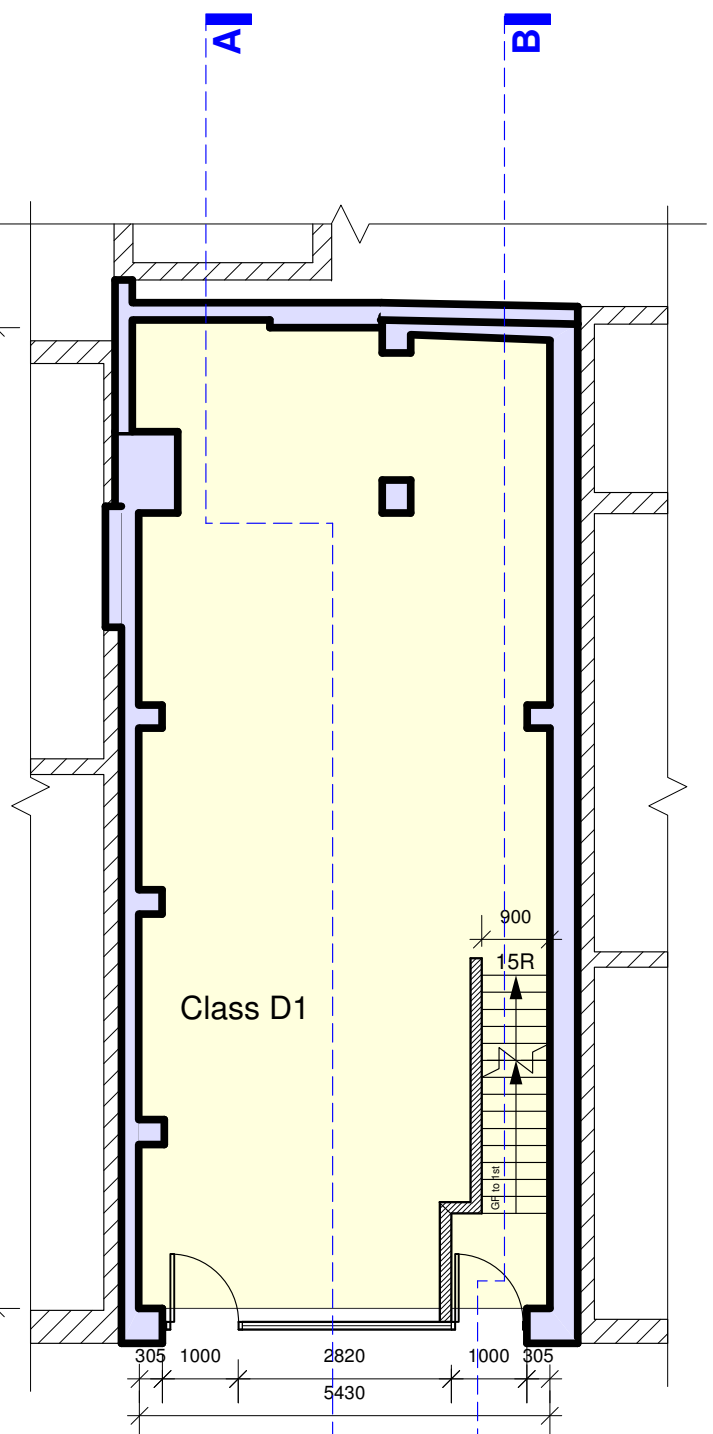

Proposed Ground Floor
(69.94 sqm gross = 752.8 sqft)

	A3D Ltd Architectural Discourse, Design & Development
	17 Waldegrave Road, London, N8 0QA Telephone : 0797 367 8189
Project:	63 Shelton Street London W3 9BA
B	
Drawing:	Existing & Proposed Basement & Ground FLOOR PLANS
Date:	Jul 2011
Scale:	1:100 @ A3
Drawing:	
1111B / ARC / 02D	