

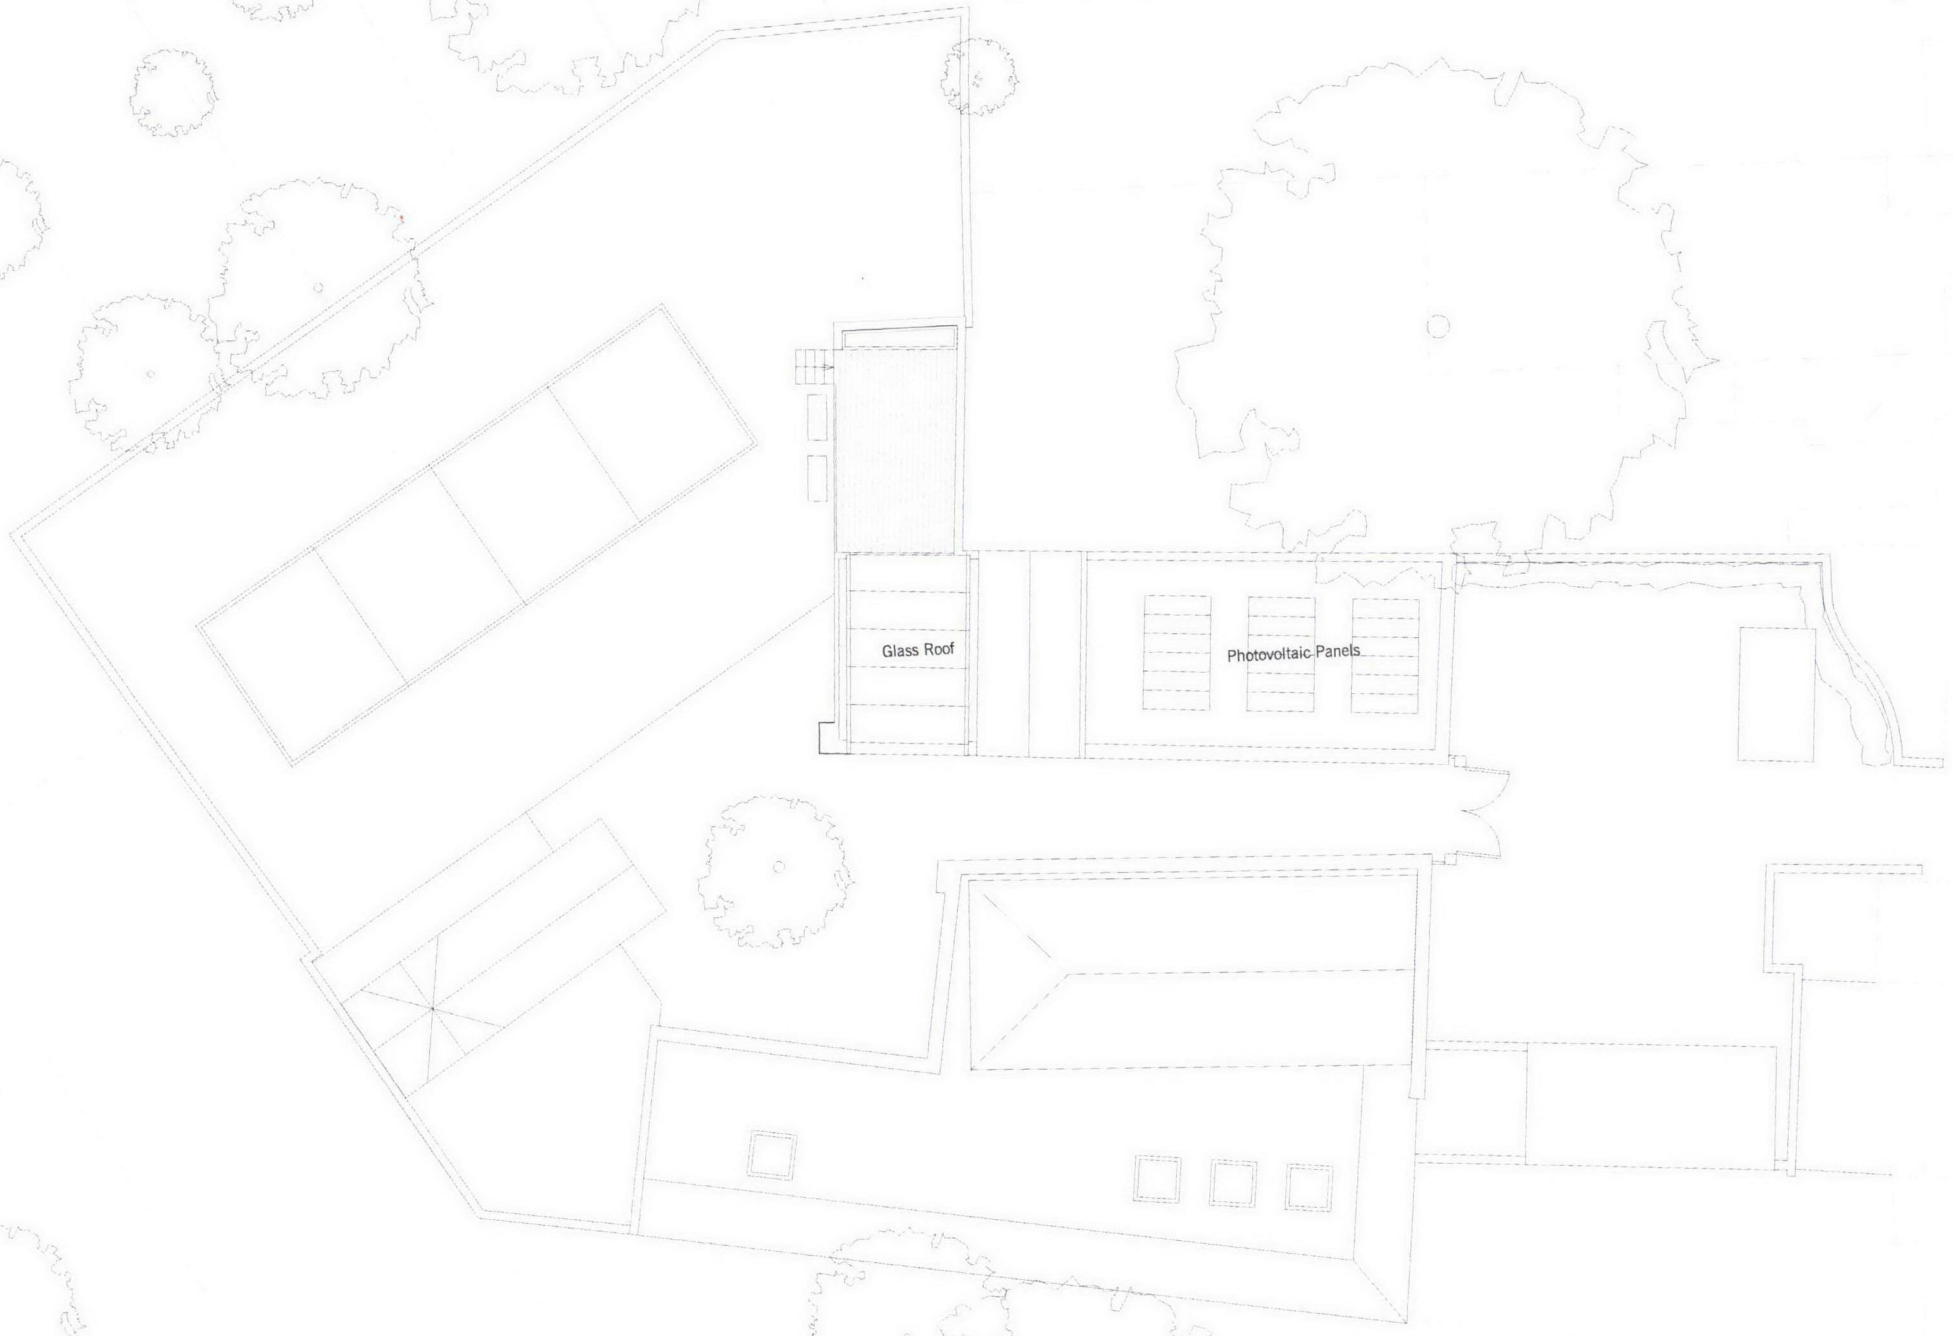


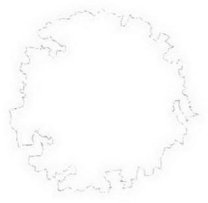

62

74

DELANCEY STREET

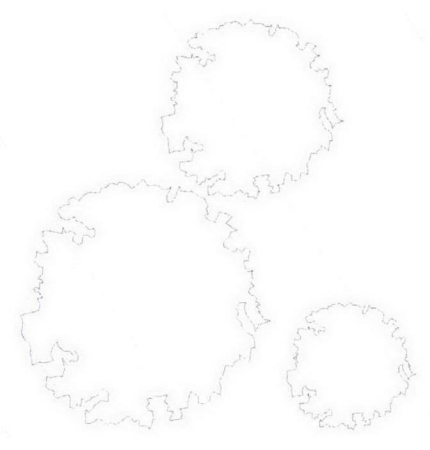

77

CHASSAY

0m 2m 4m 6m 8m 10m

DSC4 68A DELANCEY STREET CAMDEN NW1

PROPOSED ROOF PLAN

1:100@A1/1:200@A3

DSC4/D/A108