

GENERAL NOTES


Drawing to be read in conjunction with all information by architects, structural engineer & service consultants.

The contractor is not to scale from this drawing. All written dimensions to be checked on site before work commences. Discrepancies, where identified, must be reported to the architect immediately.

This drawing is the property of Latitude Architects and Designers and must not be reproduced or disclosed to any unauthorised person either wholly or in part without written consent.

NOTES

All dimensions given from face to face of blockwork/timber studs

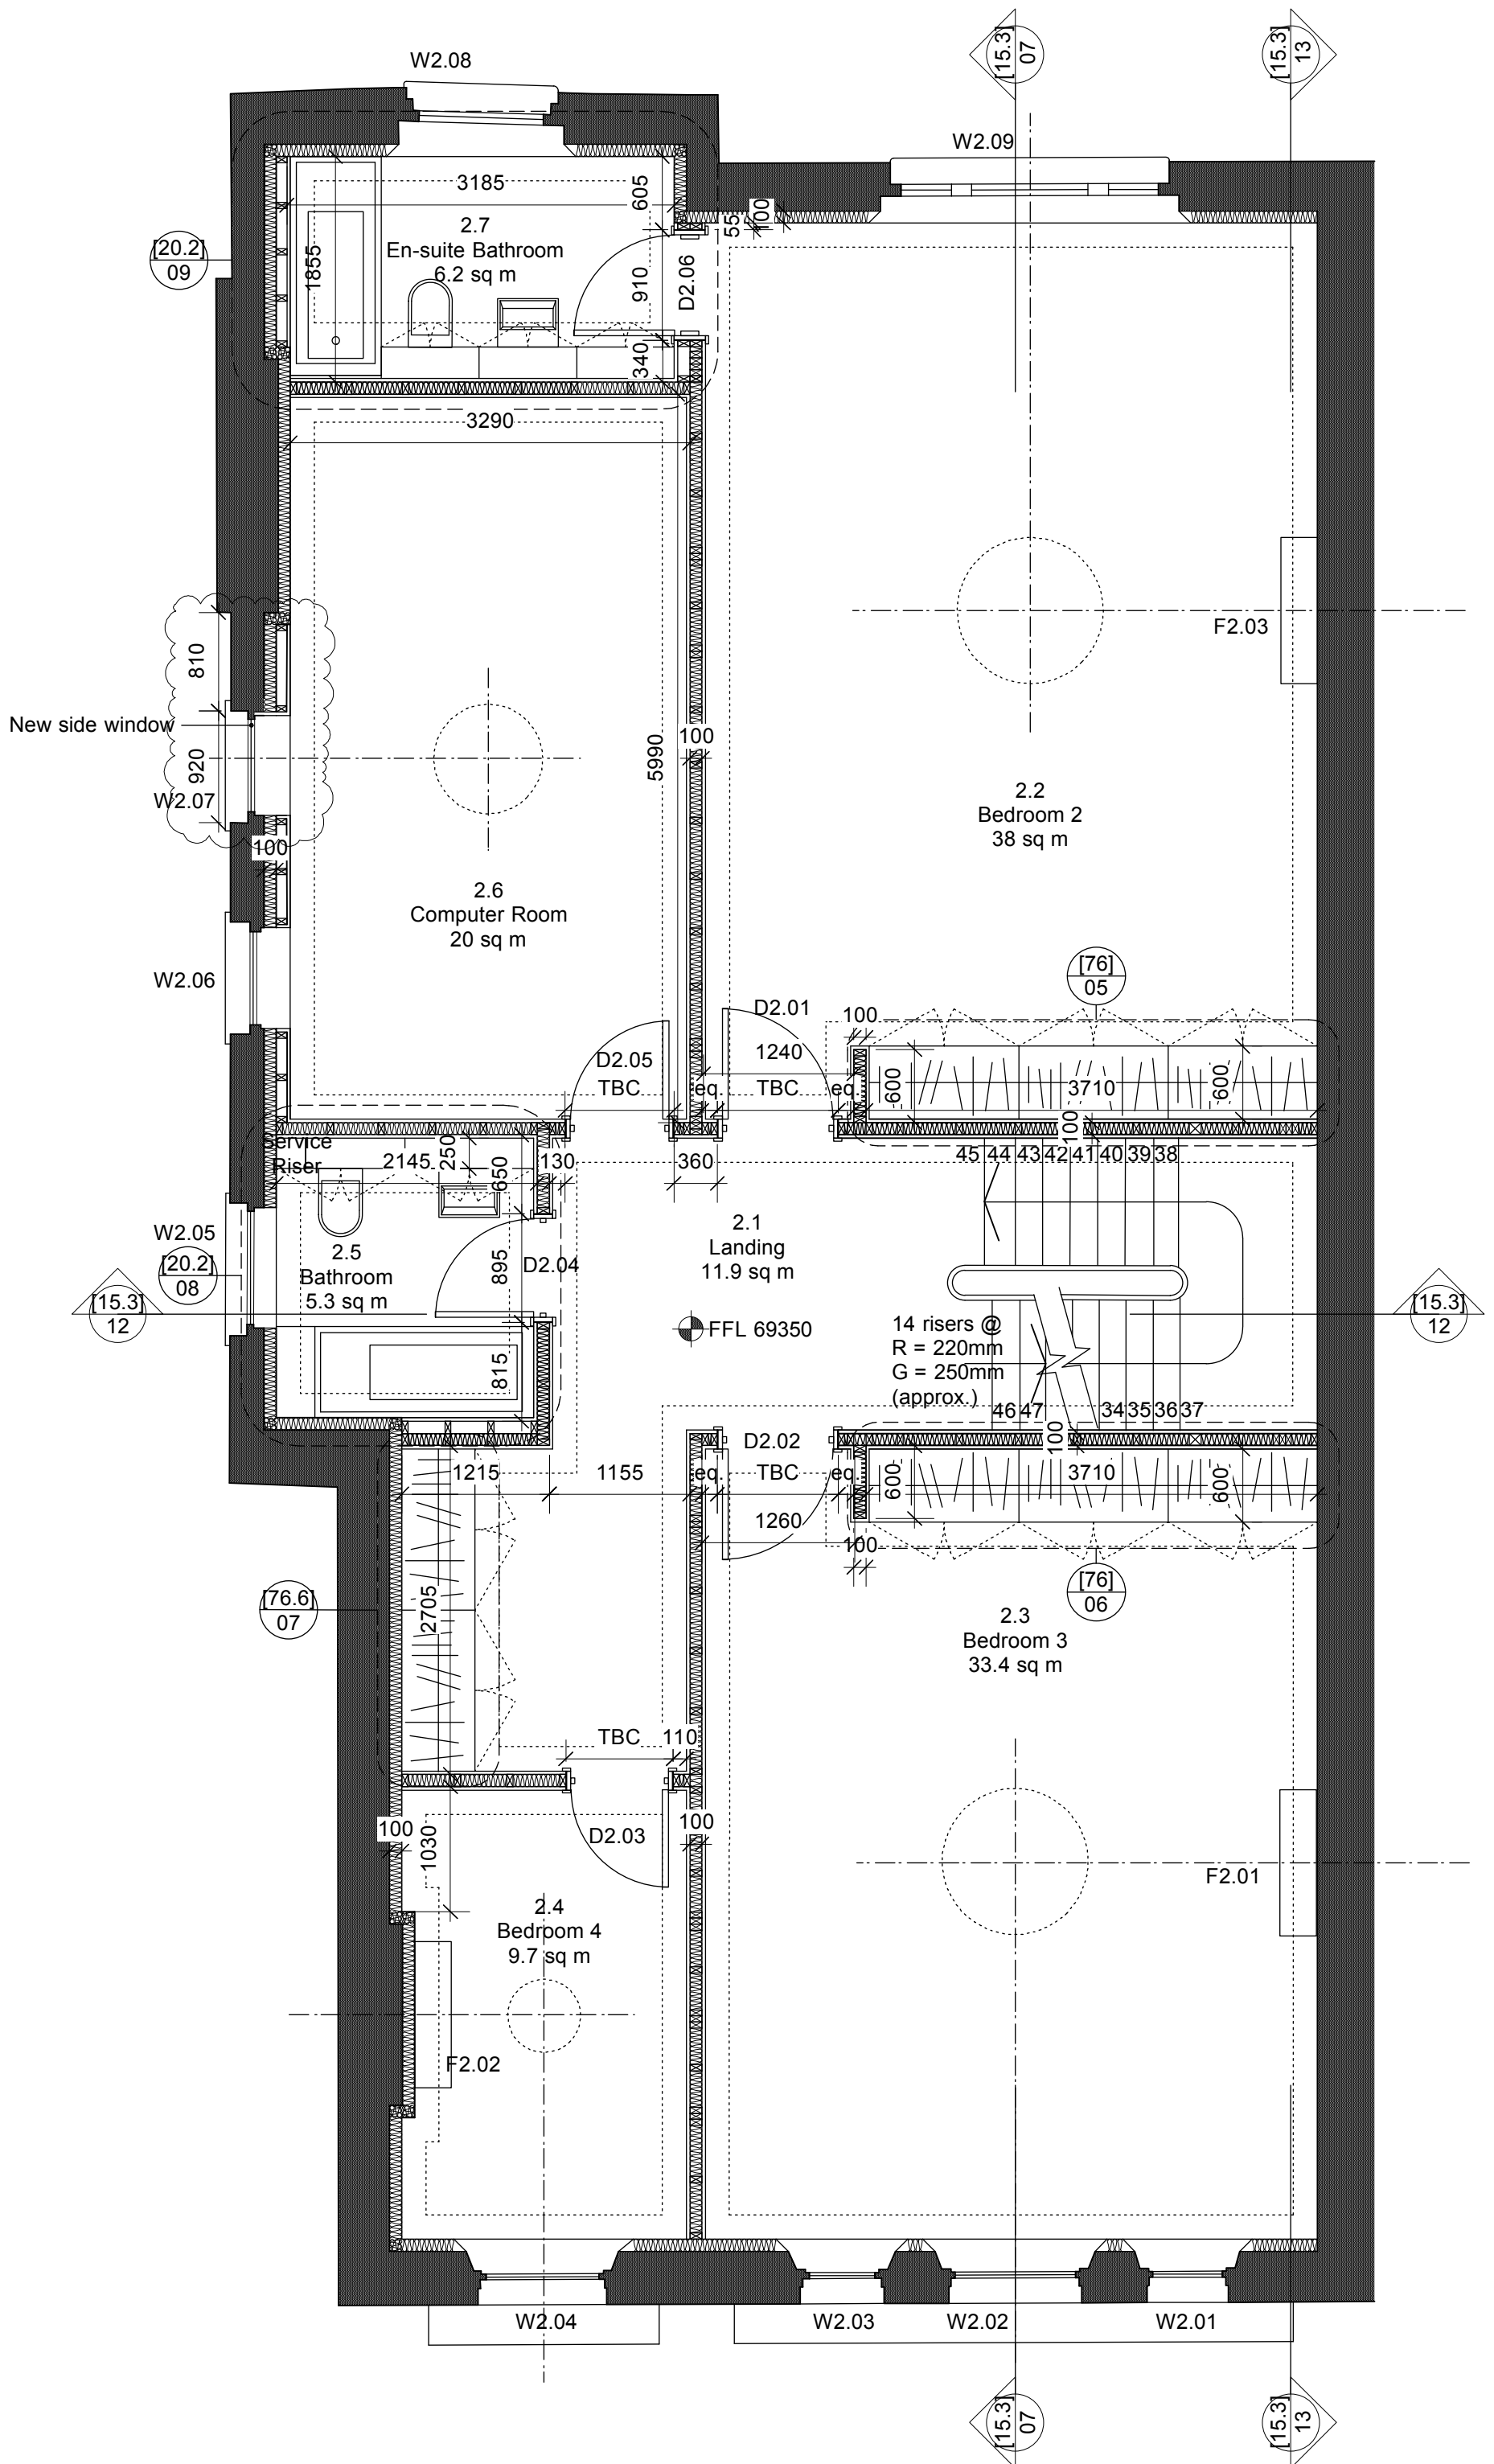

Issue	Chkd	Drawn	Date	Description
J	DOR	SD	09.05.12	Window W2.07 ammended
I	AG	SD	15.03.12	Internal partitions setting-out
H	AG	SD	02.02.12	Final Construction Issue
G	DOR	SD	20.01.12	Preliminary Construction Issue
F	DOR	SD	13.01.12	Building Control Issue
E	AG	SD	05.12.11	Issued for structural design
D	AG	SD	05.12.11	Issued for client approval
C	AG	SD	20.10.11	Issued for costing

Status	Job No.	Drwg No.	Issue
CONSTRUCTION	1103	[15.1]05	J

Drawing Scale_1:50@A1 Scale_1:100@A3

PROPOSED SECOND FLOOR PLAN

Project
31 BELSIZE PARK GARDENS