


UPPER ROOM LAYOUTS

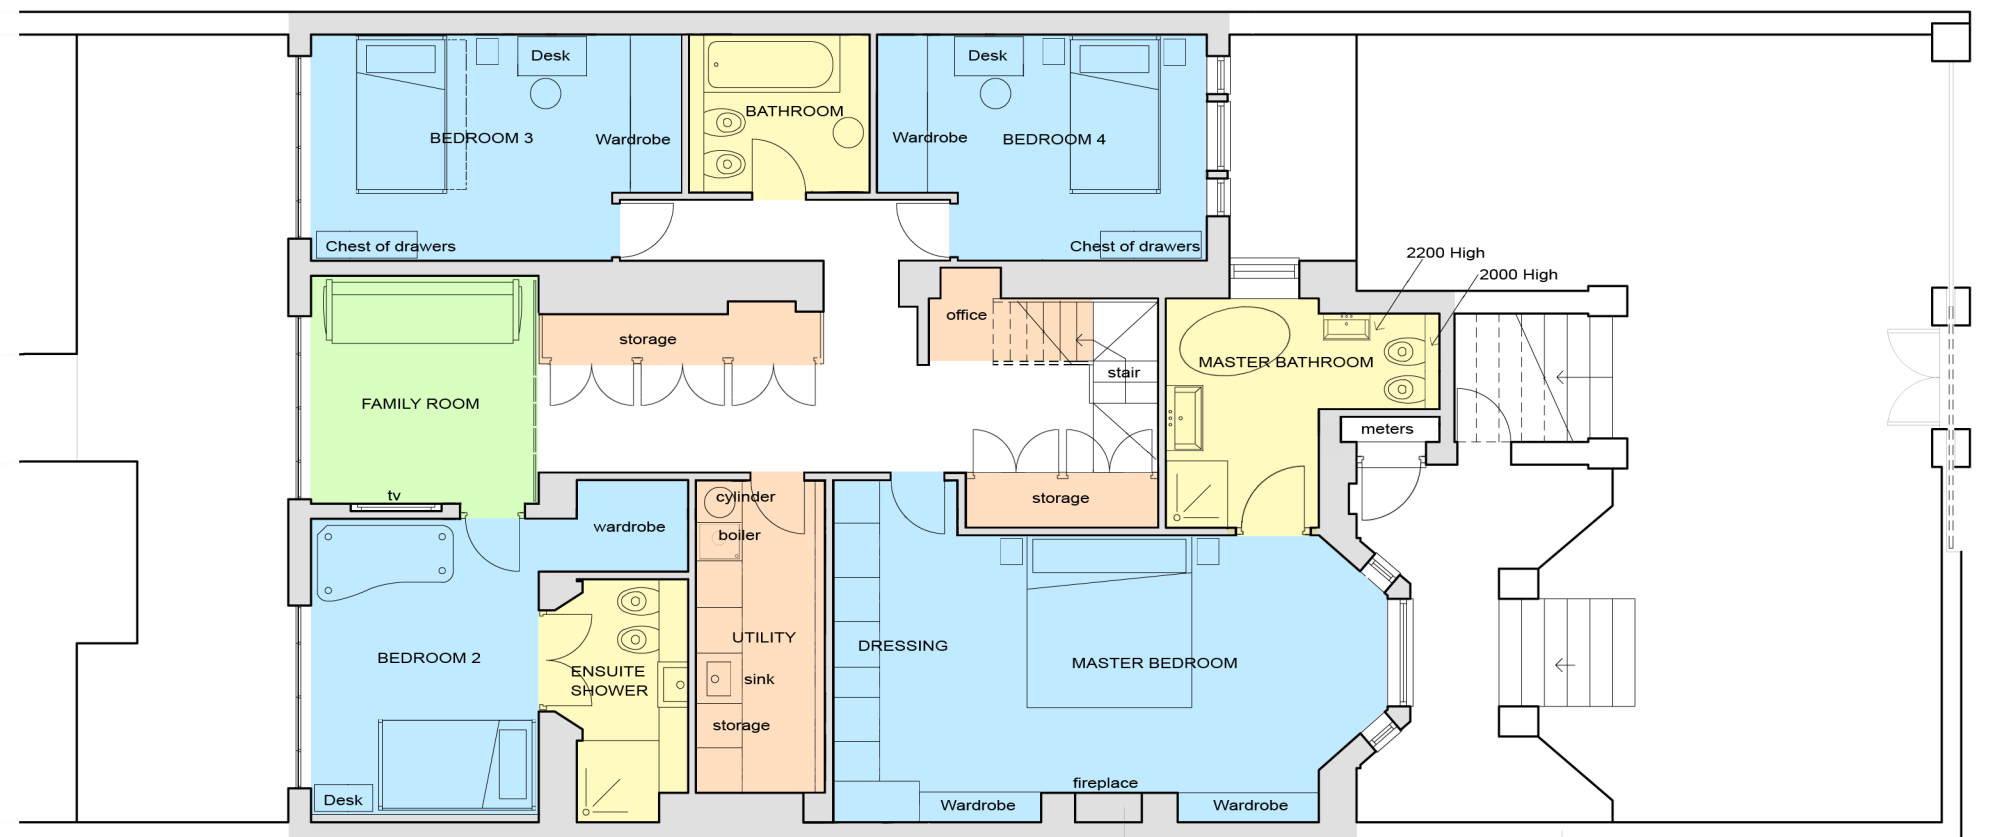

LOWER ROOM LAYOUTS

NOTES:  
DO NOT SCALE FROM THIS DRAWING. ALL DIMENSIONS ARE TO BE CHECKED  
ON SITE PRIOR TO WORK COMMENCING OR PREPARATIONS OF SHOP  
WORKING DRAWINGS & DISCREPANCIES SHOULD BE NOTIFIED IMMEDIATELY.

THIS DRAWING IS TO BE READ IN CONJUNCTION WITH ALL RELEVANT  
STRUCTURAL/CIVIL ENGINEERS DRAWINGS & SPECIFICATIONS.

PRINT at A3 for scaled drawings or A1 for extra clarity



21 PARKHILL LONDON NW3 2YH

10 MAY 2012

Building Regulation Drawings  
ROOM LAYOUTS

PH 1003b