



FIRST FLOOR LEVEL BLOCK PLANNING
SCALE 1:100

RED LION STREET

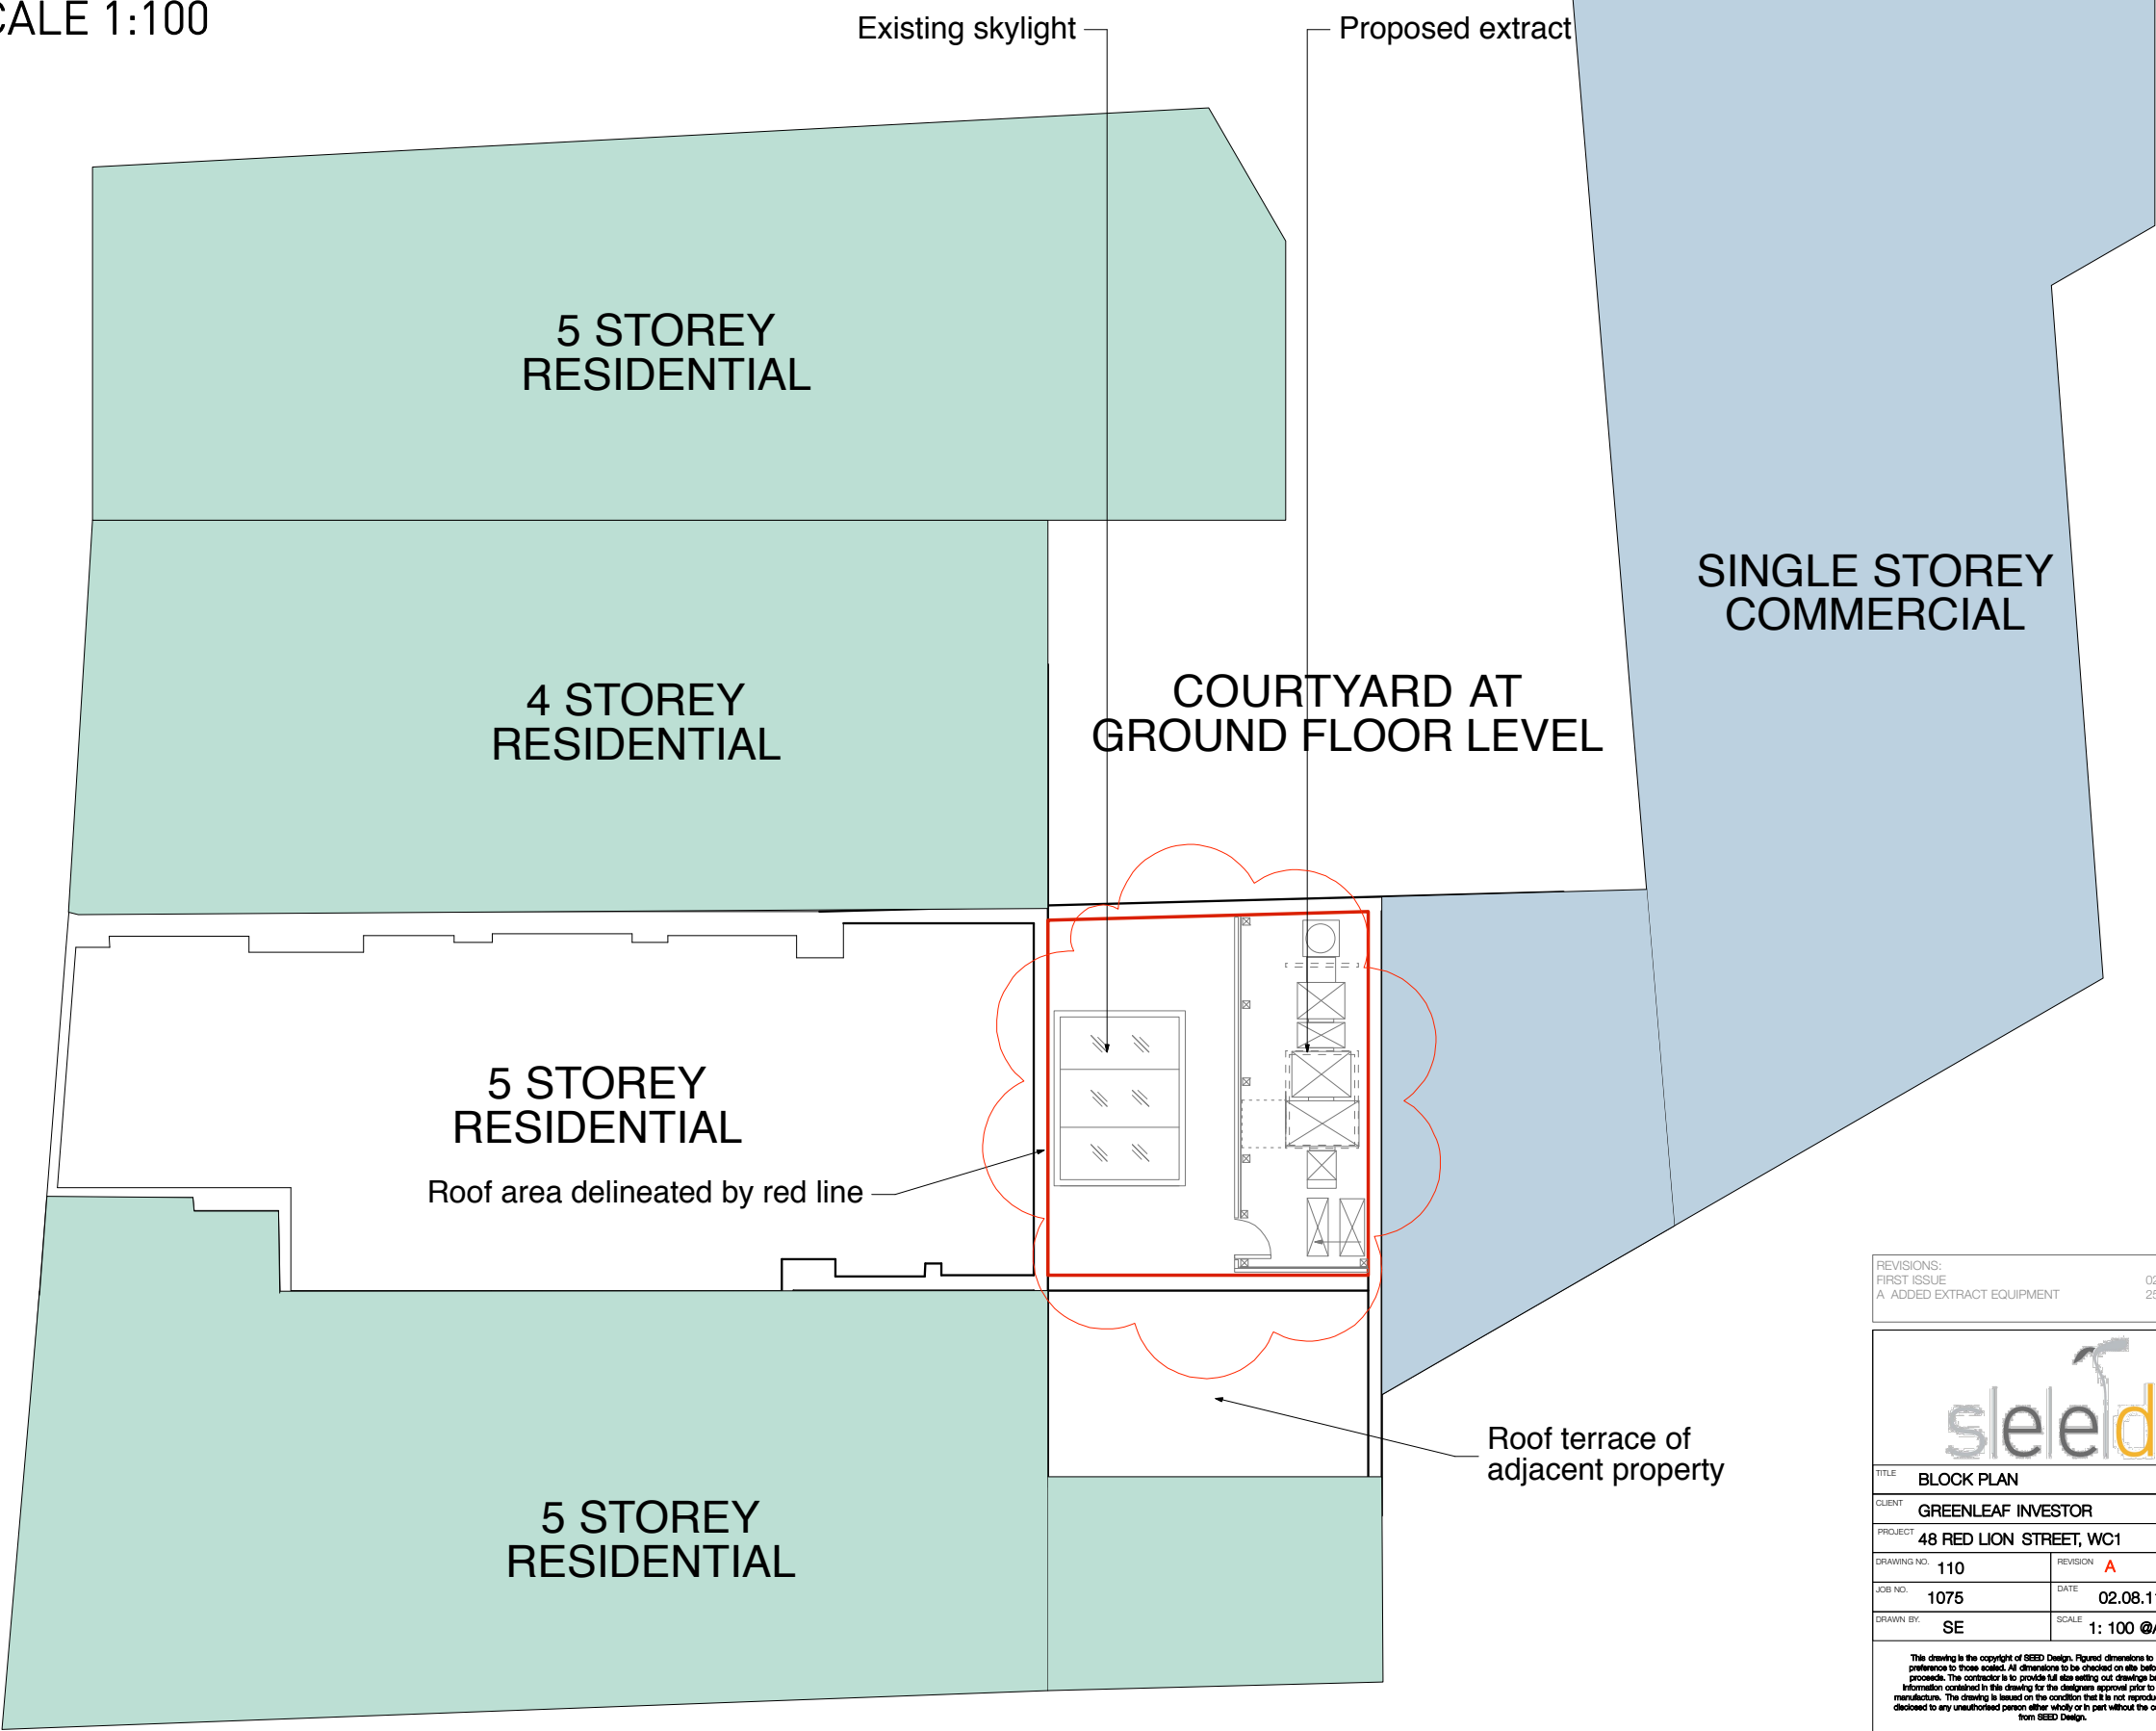

REVISIONS:		02.08.11
FIRST ISSUE		25.04.12
A ADDED EXTRACT EQUIPMENT		



TITLE		BLOCK PLAN	
CLIENT		GREENLEAF INVESTOR	
PROJECT		48 RED LION STREET, WC1	
DRAWING NO.	110	REVISION	A
JOB NO.	1075	DATE	02.08.11
DRAWN BY:	SE	SCALE	1: 100 @A3

This drawing is the copyright of SEED Design. Figured dimensions to be taken in preference to those quoted. All dimensions to be checked on site before any work proceeds. The contractor is to provide full site setting out drawings based on the information contained in this drawing for the designers approval prior to commencing manufacture. The drawing is issued on the condition that it is not reproduced, related or disclosed to any unauthorised person either wholly or in part without the consent in writing from SEED Design.

SEED Studio Ltd, 1 Queens Square, Bath, BA1 2HA
Tel. 01225 904554 info@seeddesign.net