



TO BE READ IN CONJUNCTION WITH  
DRAWINGS 100, 201 & 202

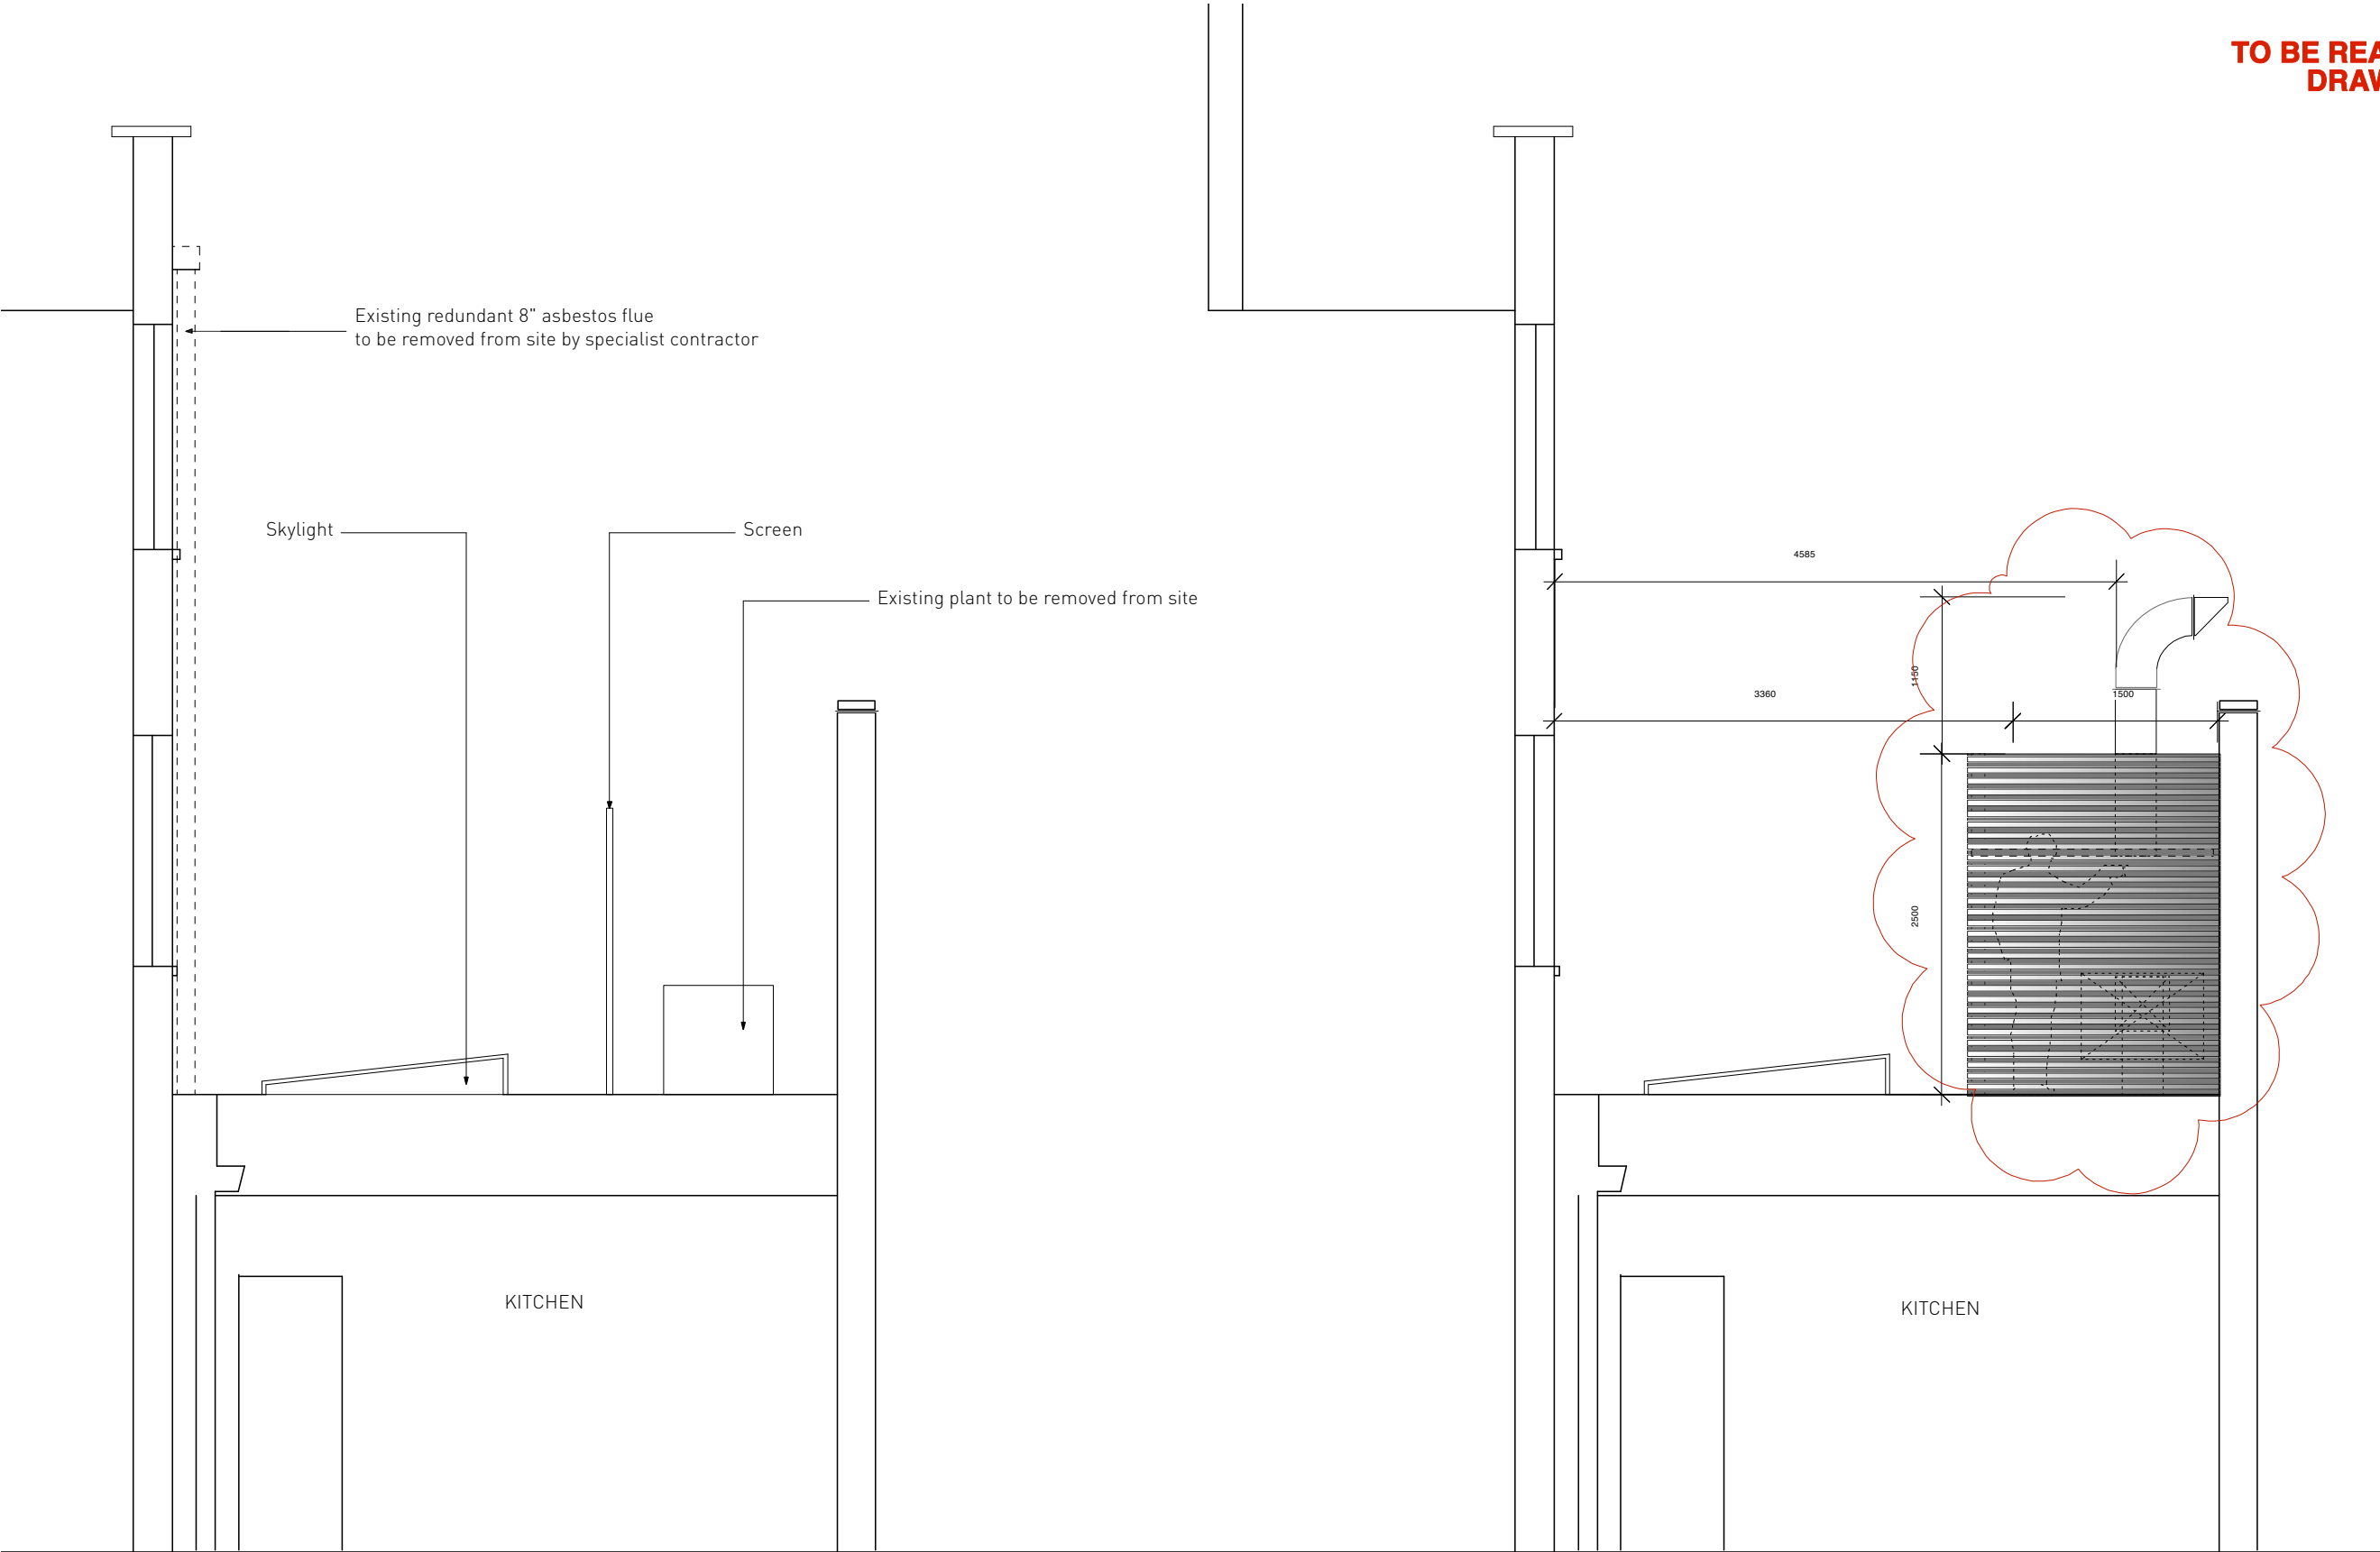

EXISTING ELEVATION C  
1:50

PROPOSED ELEVATION C  
1:50

REVISIONS:		
FIRST ISSUE		25.07.11
A	Amended enclosure & equipment position	11.10.11
B	Added new equipment & increased enclosure	17.05.12



TITLE	
EXISTING & PROPOSED SECTIONS	
CLIENT	
GREENLEAF INVESTOR	
PROJECT	
48 RED LION STREET, WC1	
DRAWING NO.	REVISION
200	B
JOB NO.	DATE
1075	19.05.11
DRAWN BY:	SCALE
SE	1: 50 @A3

This drawing is the copyright of SEED Design. Figured dimensions to be taken in preference to those quoted. All dimensions to be checked on site before any work proceeds. The contractor is to provide full site setting out drawings based on the information contained in this drawing for the designers approval prior to commencing manufacture. The drawing is issued on the condition that it is not reproduced, related or disclosed to any unauthorised person either wholly or in part without the consent in writing from SEED Design.

**SEED Studio Ltd, 1 Queens Square, Bath, BA1 2HA**  
Tel. 01225 904554 info@seeddesign.net