



Proposed solid oak polished handrail.  
Joiner to match profile to existing.

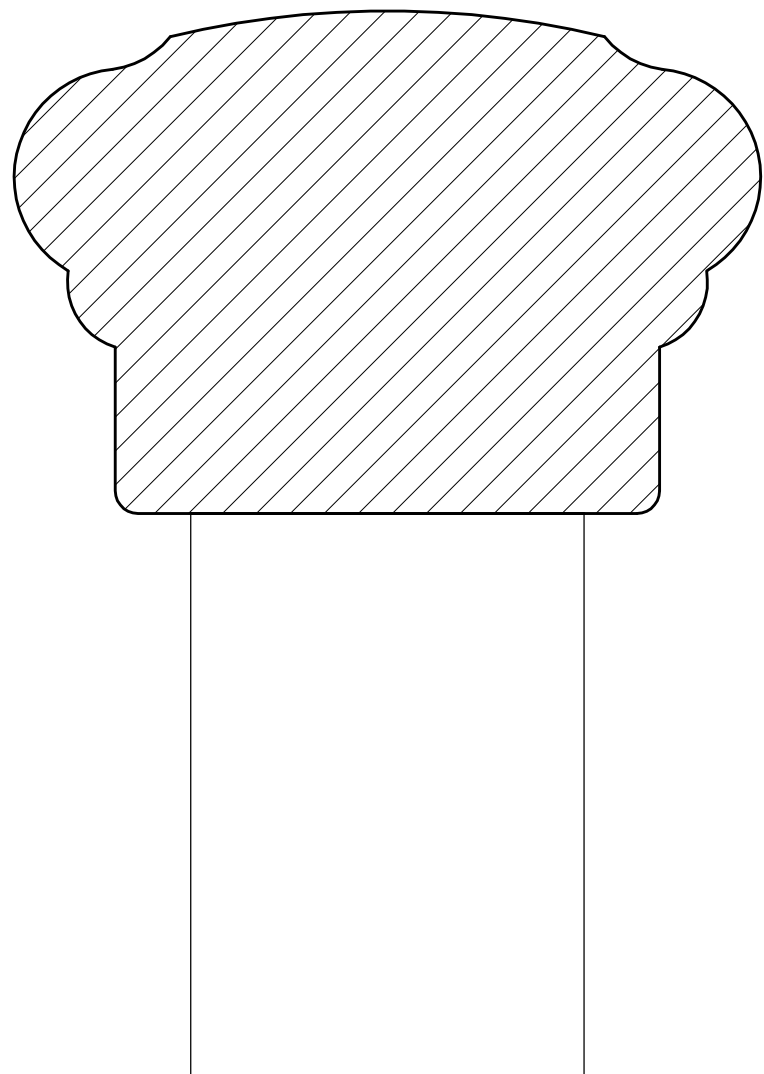


**HANDRAIL SECTION  
SCALE 1:1**

Proposed solid oak polished capping to  
newel post. Joiner to match profile to existing.

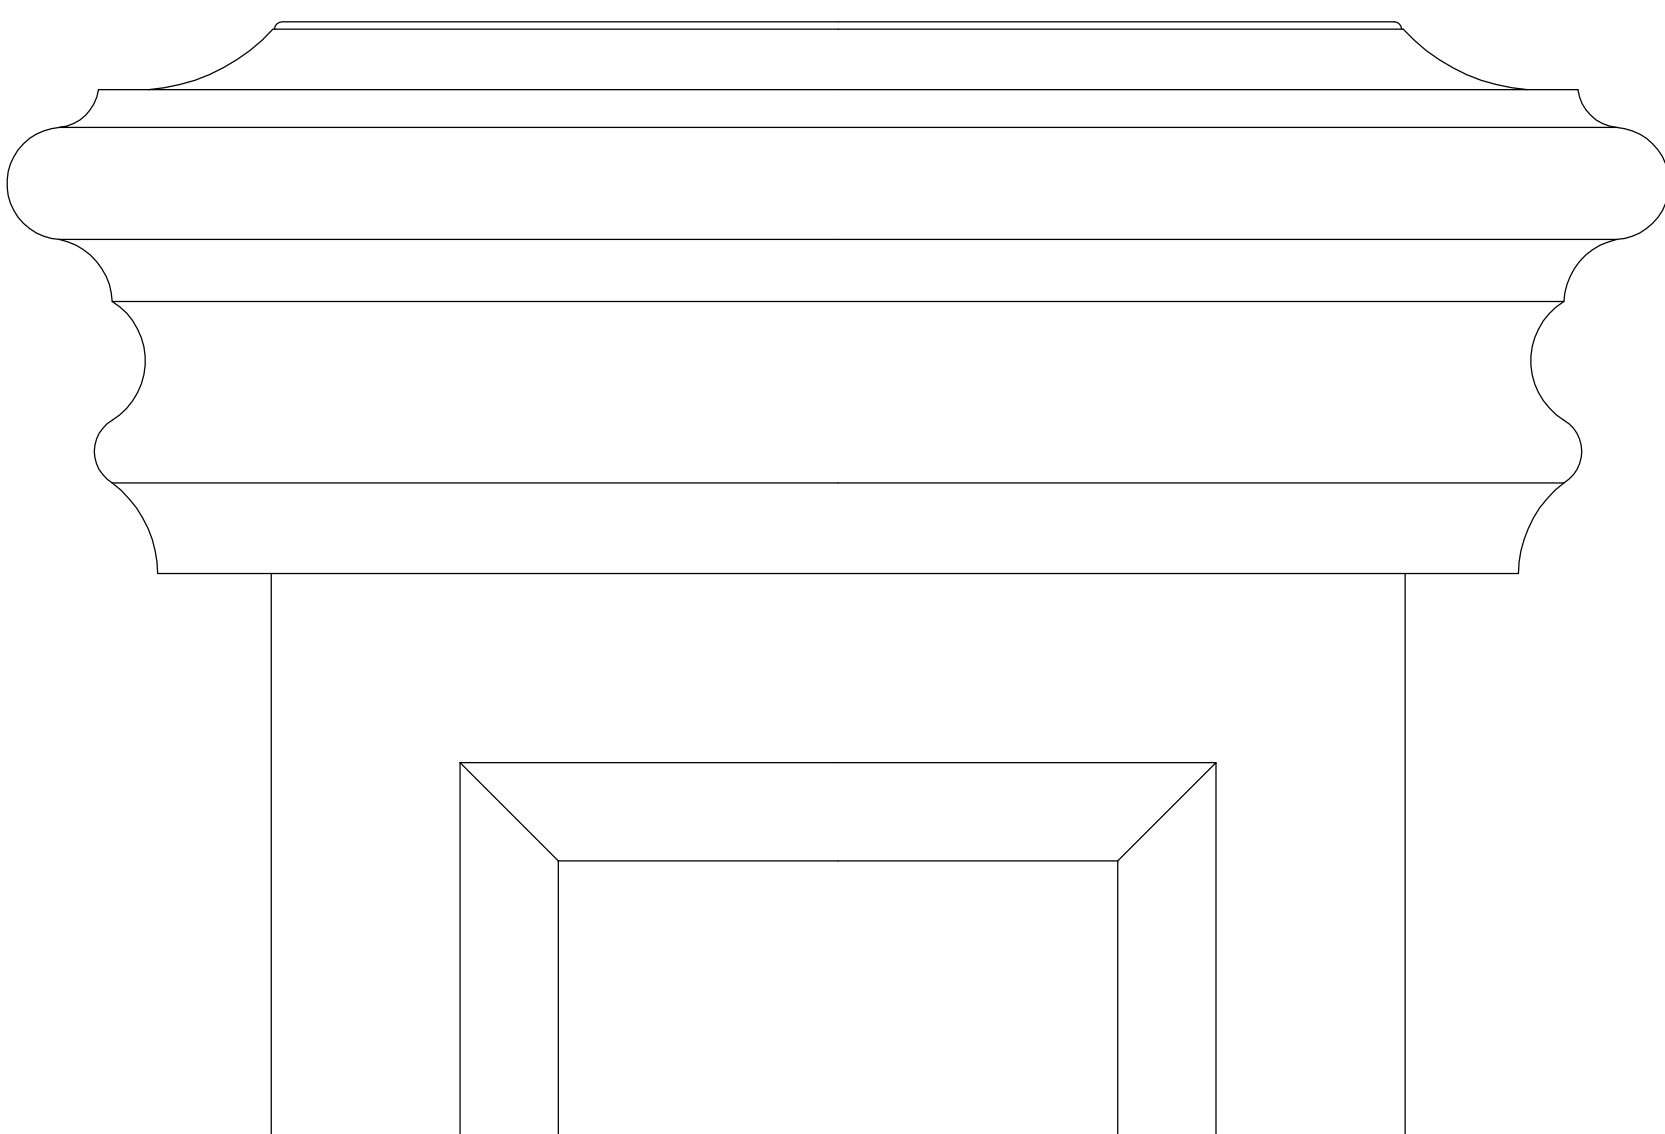


Oak newel post with inset panel, mouldings to  
match existing. Joiner to match profile to  
existing.

**NEWEL POST - SCALE 1:1**

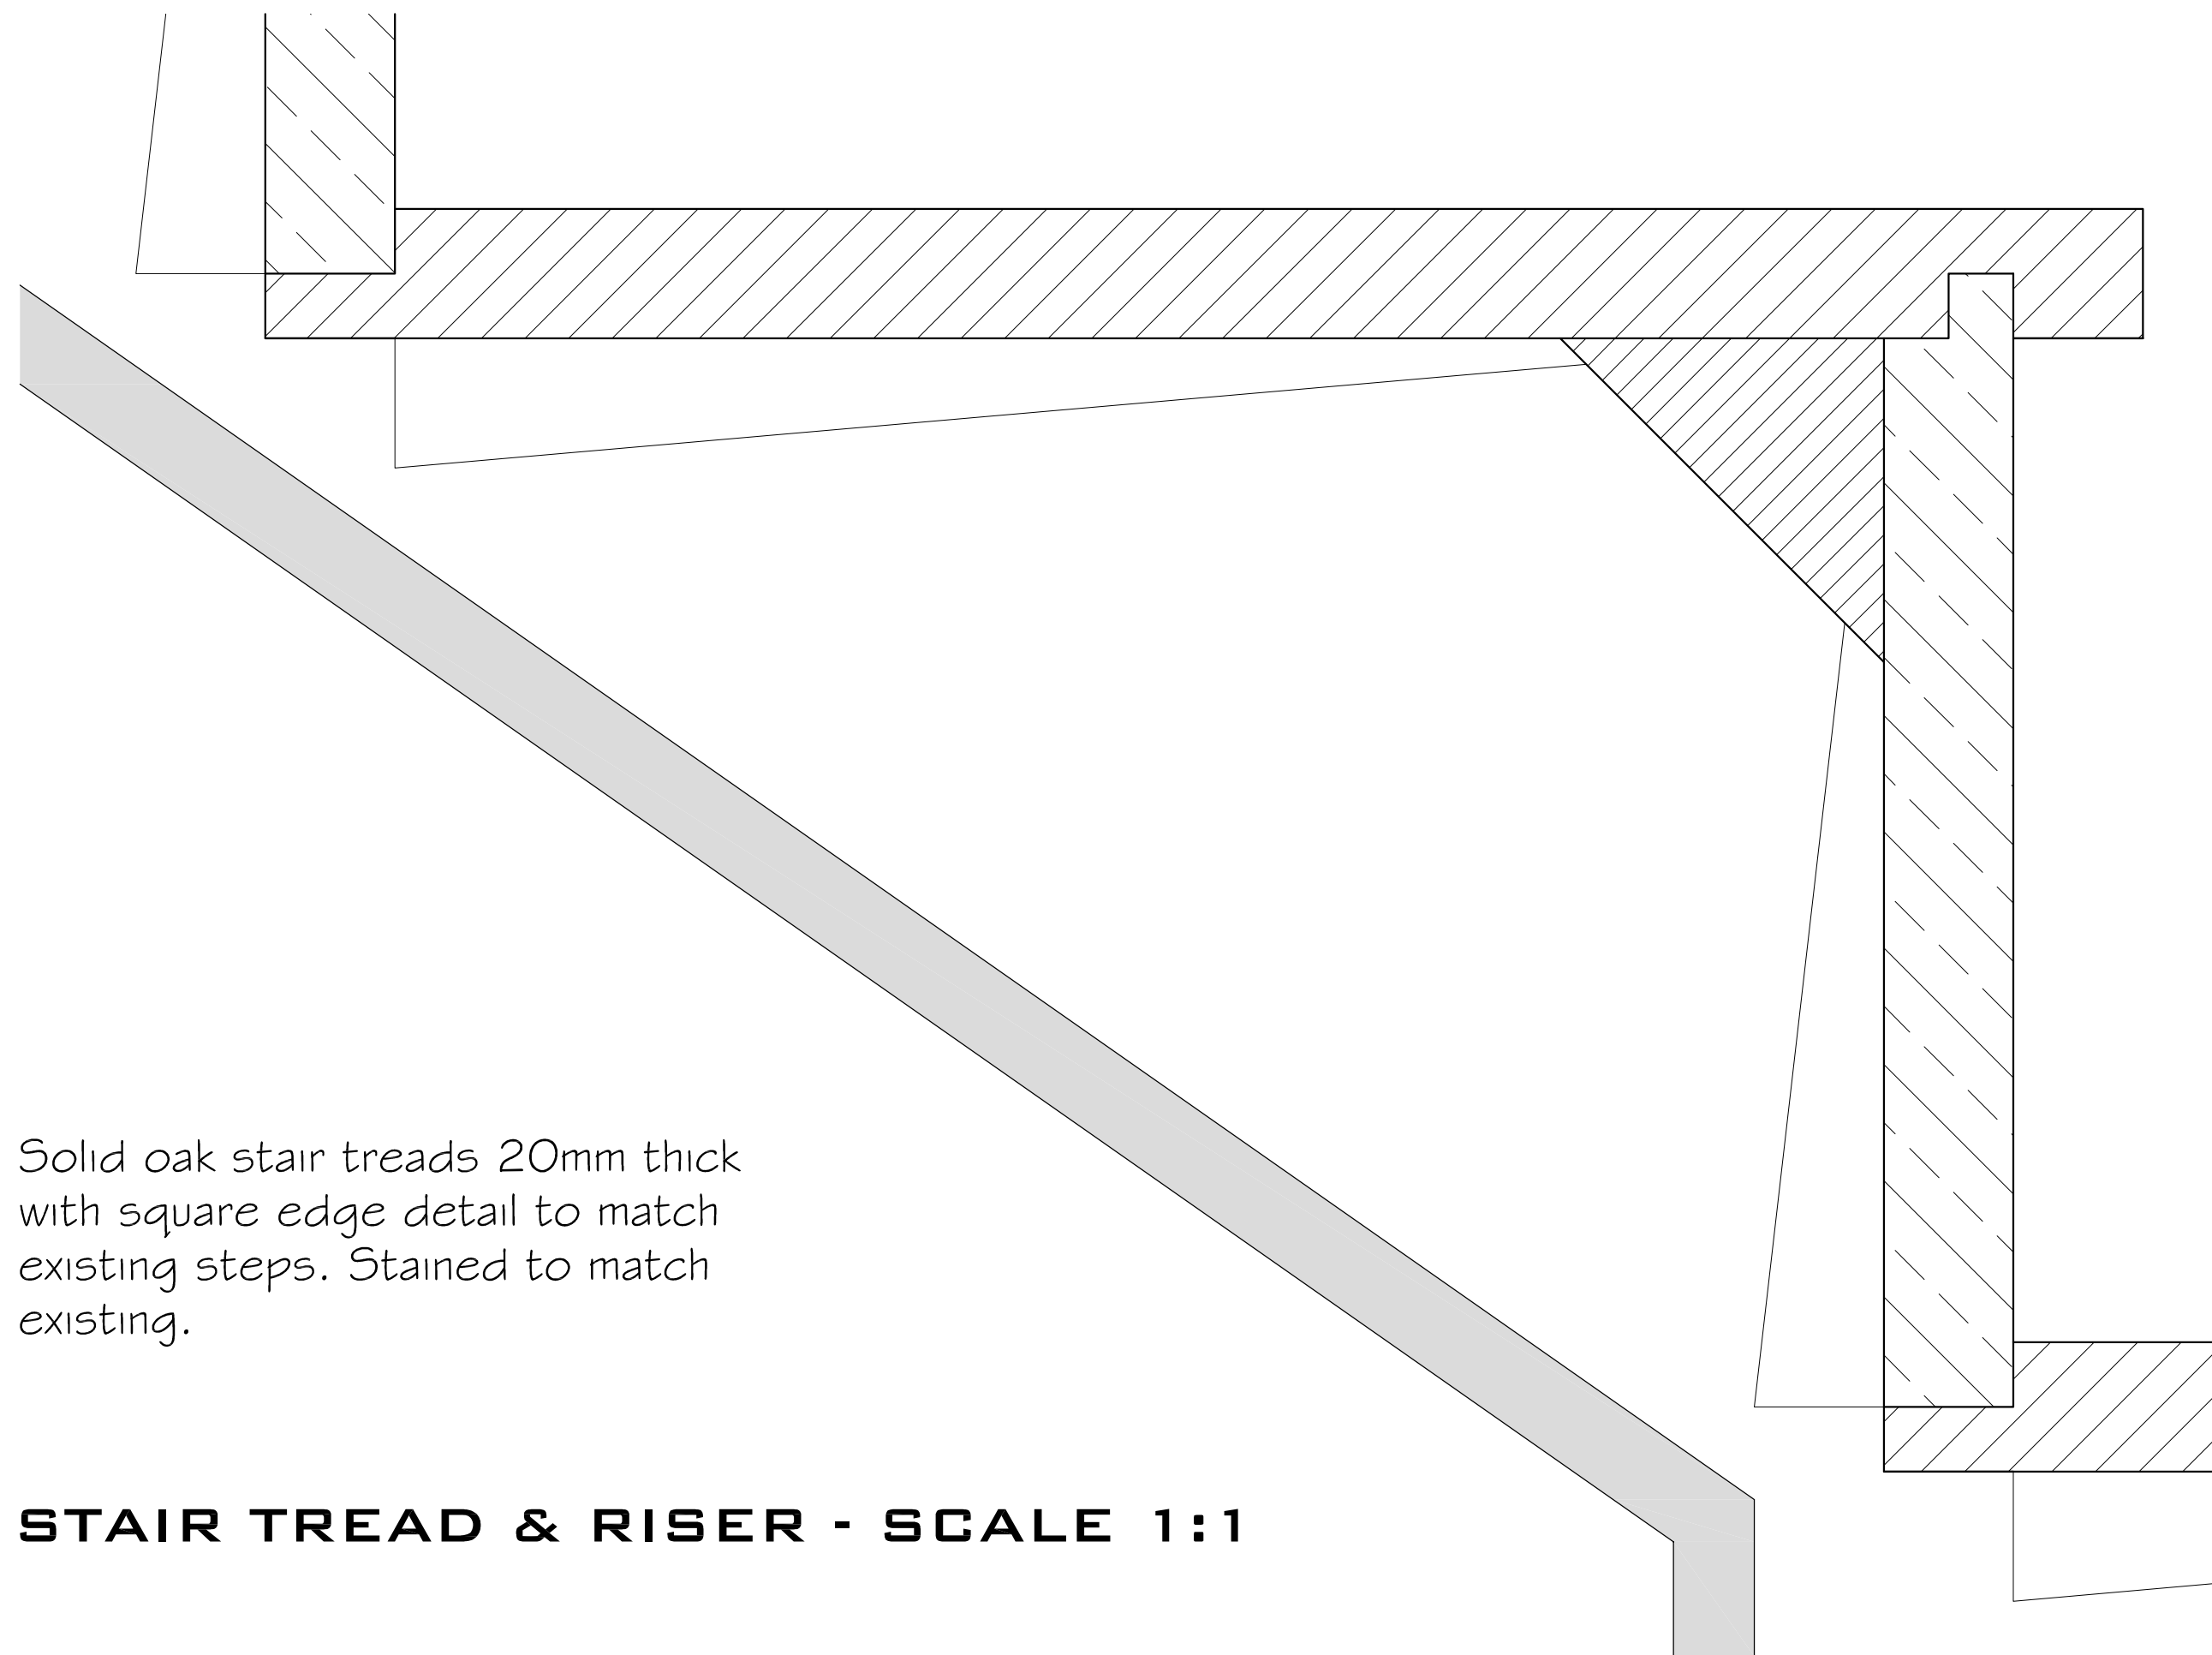

Solid oak stair treads 20mm thick  
with square edge detail to match  
existing steps. Stained to match  
existing.

**STAIR TREAD & RISER - SCALE 1:1**

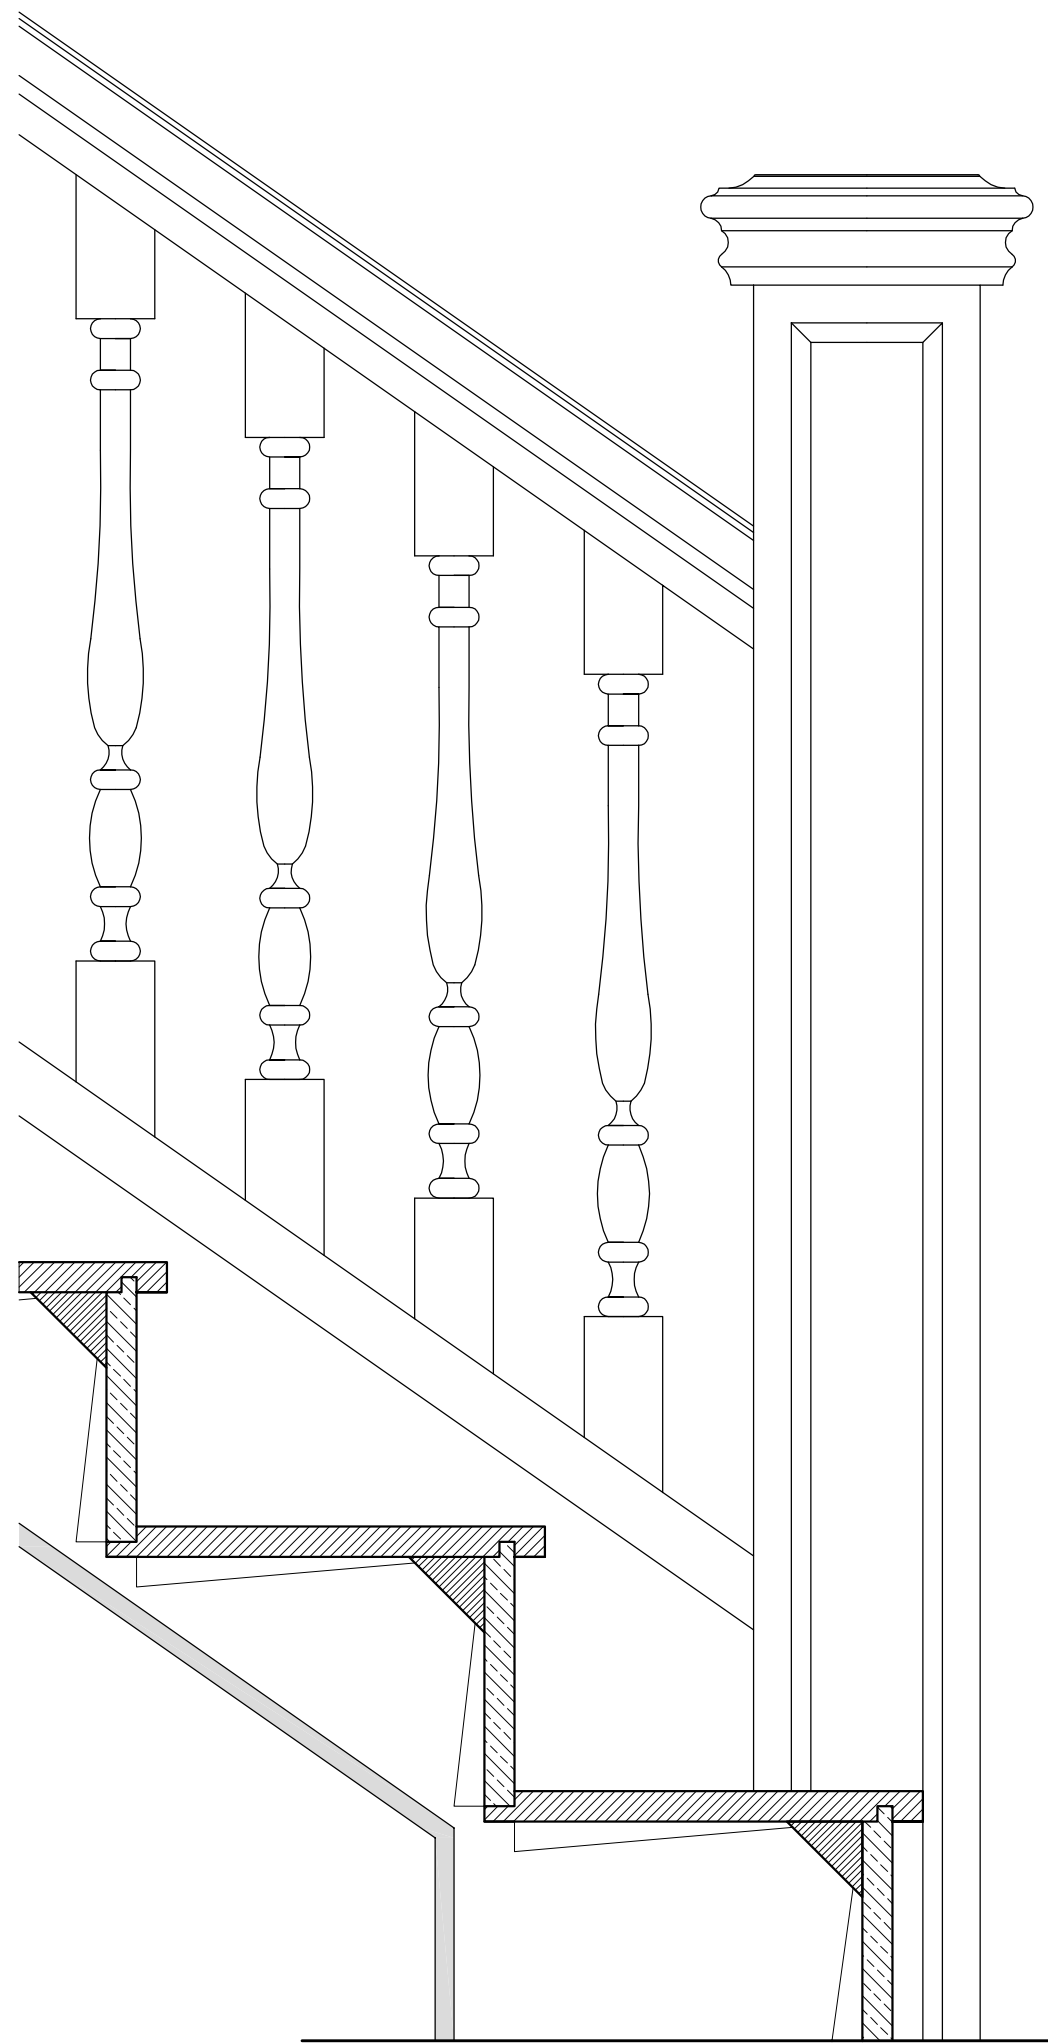

**STAIRCASE SECTION  
SCALE 1:5**

Staircase manufactured in oak to match existing.  
Joiner to profile balusters, handrail, newel capping  
and all other mouldings to newel and strings to  
match existing staircase from Ground to Second  
Floor.

**MANTOVANI - VENCO ARCHITECTS**  
OFFICE 4, FAIRBANK STUDIOS 1  
75-81 BURNABY STREET, LONDON SW10 0NS  
PH. & FAX +44 20 7352 0133

JOB 43 HOLLYCROFT AVENUE, LONDON NW3 7QJ

DWG N. HA/DT/04

TITLE PROPOSED STAIRCASE DETAILS  
FROM LOWER GROUND TO GROUND FLOOR

SCALE 1:5 & 1:1 @A1 DATE 01.05.2012