


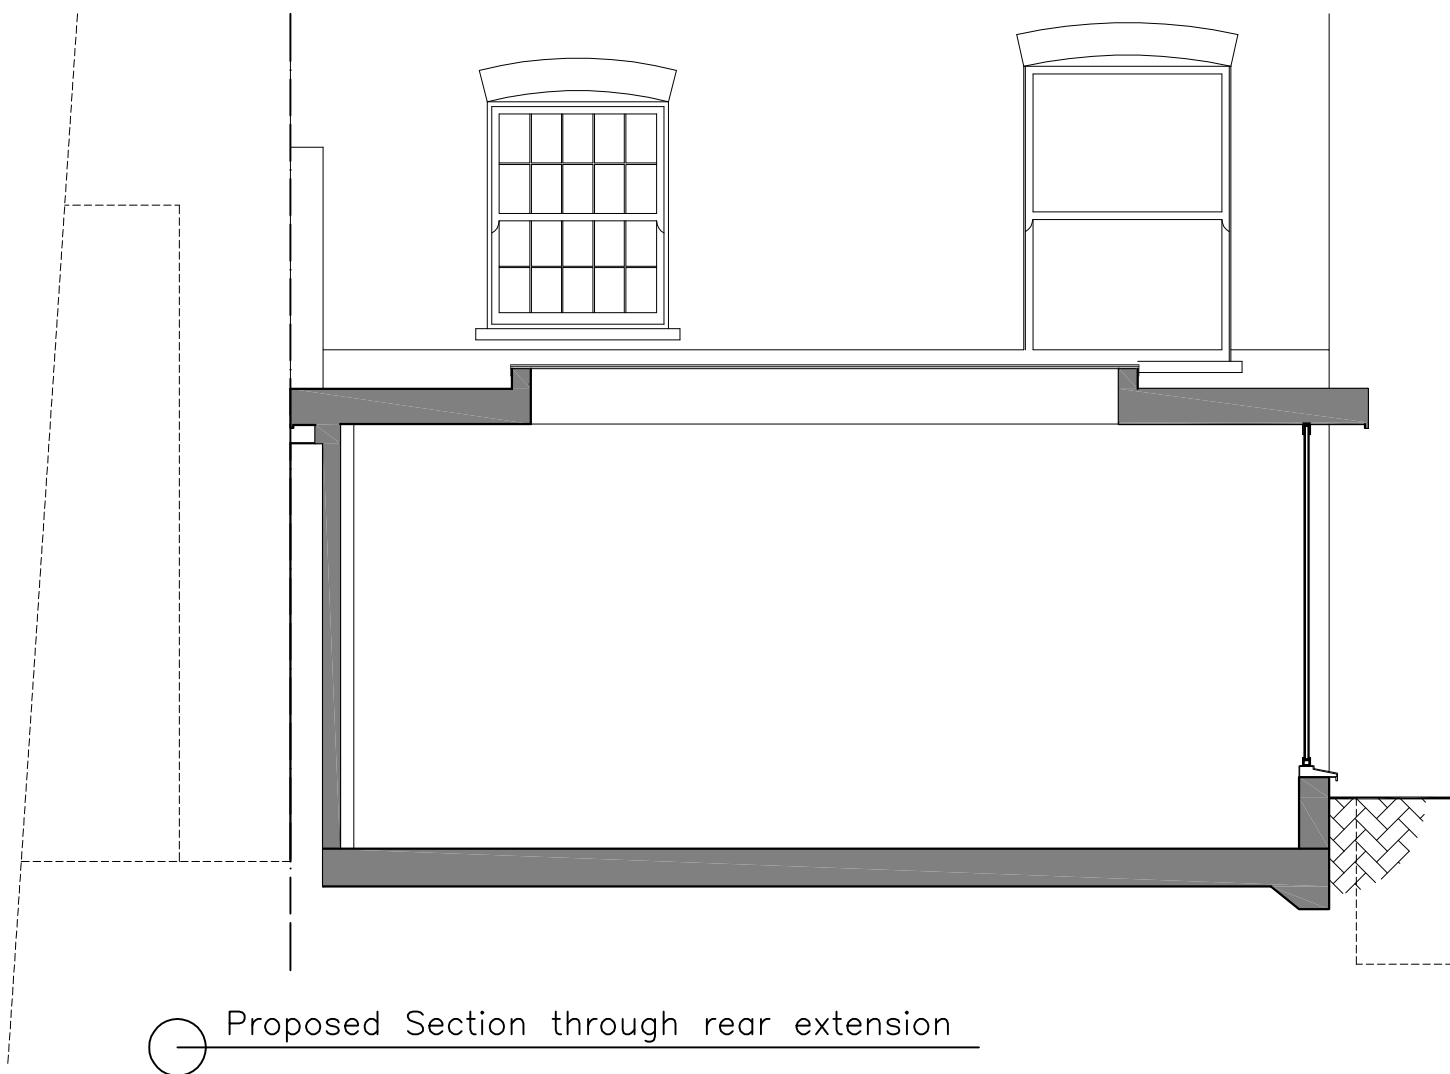

JOB TITLE			
Frogmal Lane			
CLIENT			
Mr Wilson Kerr			
DRAWING TITLE			
Existing and proposed Sections			
 Huntsman Eldridge CHARTERED BUILDING CONSULTANCY 17 Devonshire Mews, Chiswick, London, W4 2HA Tel 020 8742 2625 Fax 020 8747 1590			
DATE	SCALE	DRAWN BY	CHECKED
23/02/2012	1:50 @ A3	FW	
JOB NO.	DRAWING NO.	REV	
668	668 P 07		