


elevation showing oriel window on side elevation



Section through oriel window

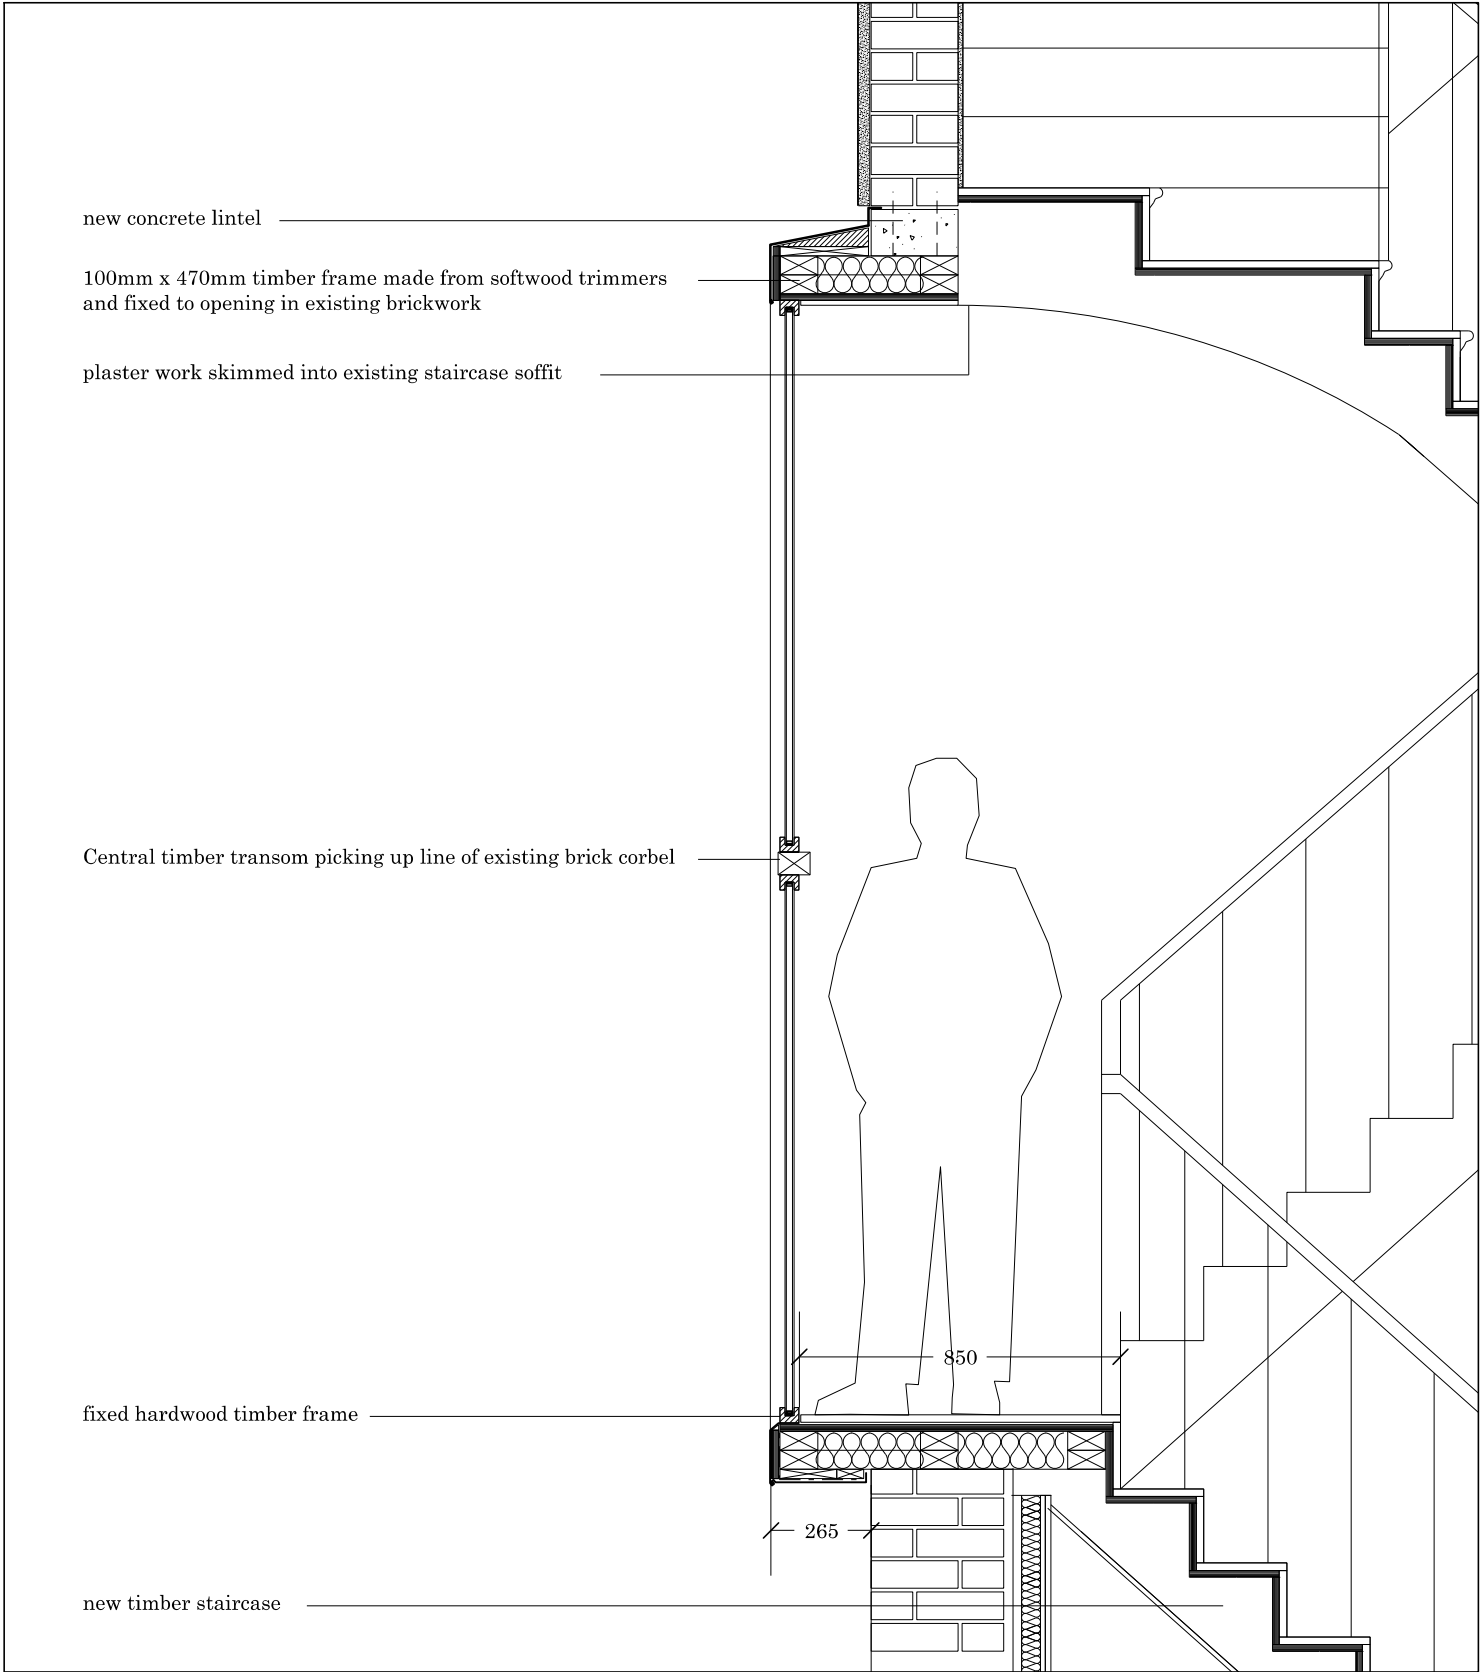

6 St. John's Place T +44 (0) 20 7060 1930
London F +44 (0) 20 7060 1940
EC1M 4NP W www.rcka.co.uk

PLANNING

Title	Oriel Window details	Client Nir and Ilana Wegrzyn			
		Job No 0915	Drwg No PL-P2-401	Revision -	Scale 1-20
Project	Kidderpore Gardens	Date 10.05.2012	Sheet A3	Drawn TOC	Checked DK