



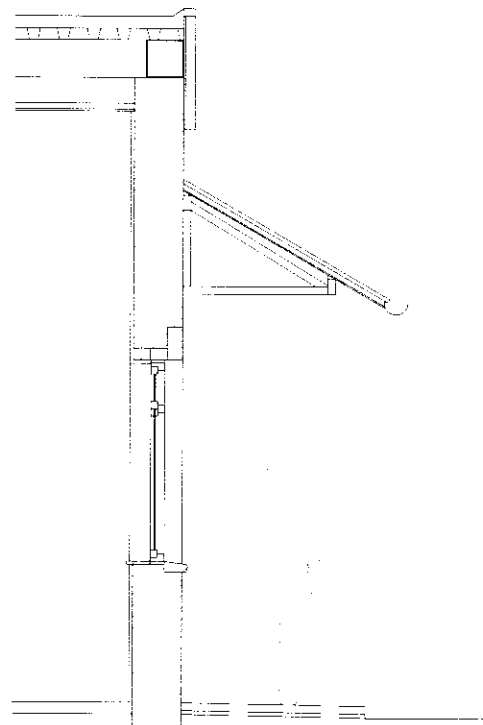

Existing Courtyard Wall Section

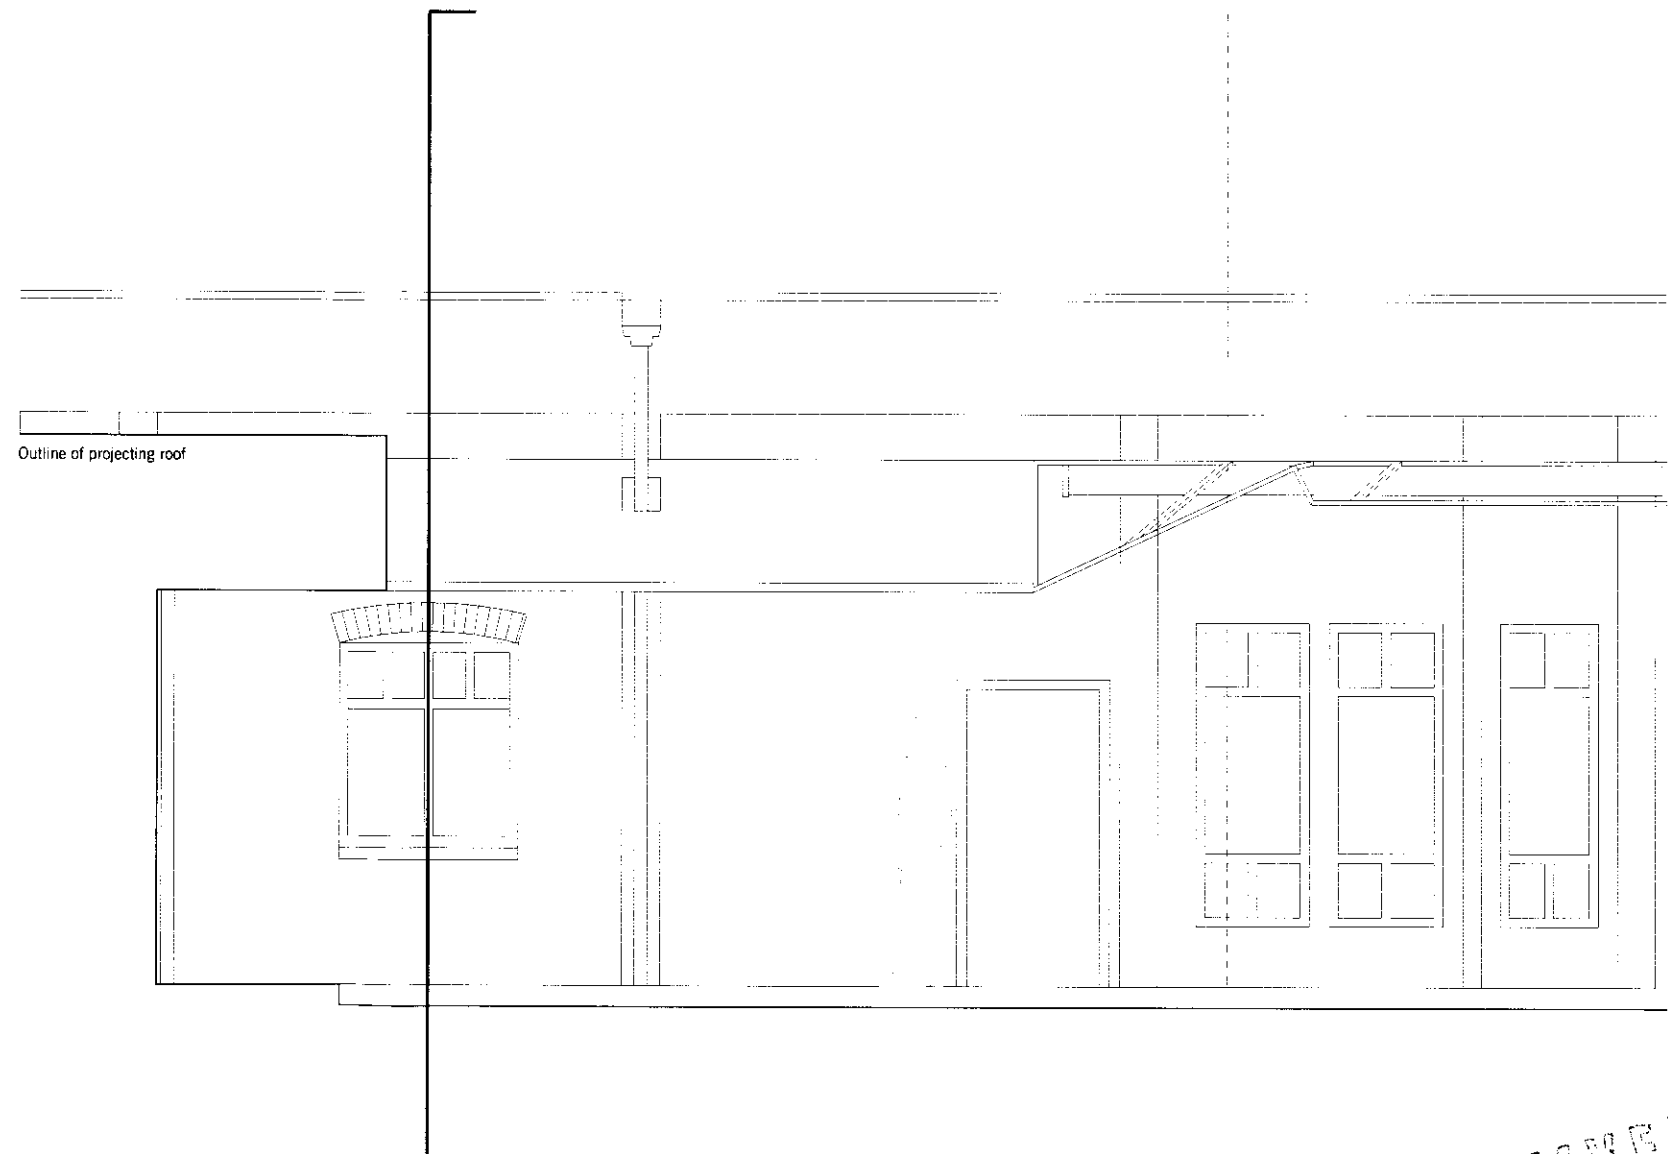

Existing Courtyard Wall Elevation

10219E
17 MAY 2012