


Proposed Glazed Courtyard Wall Section

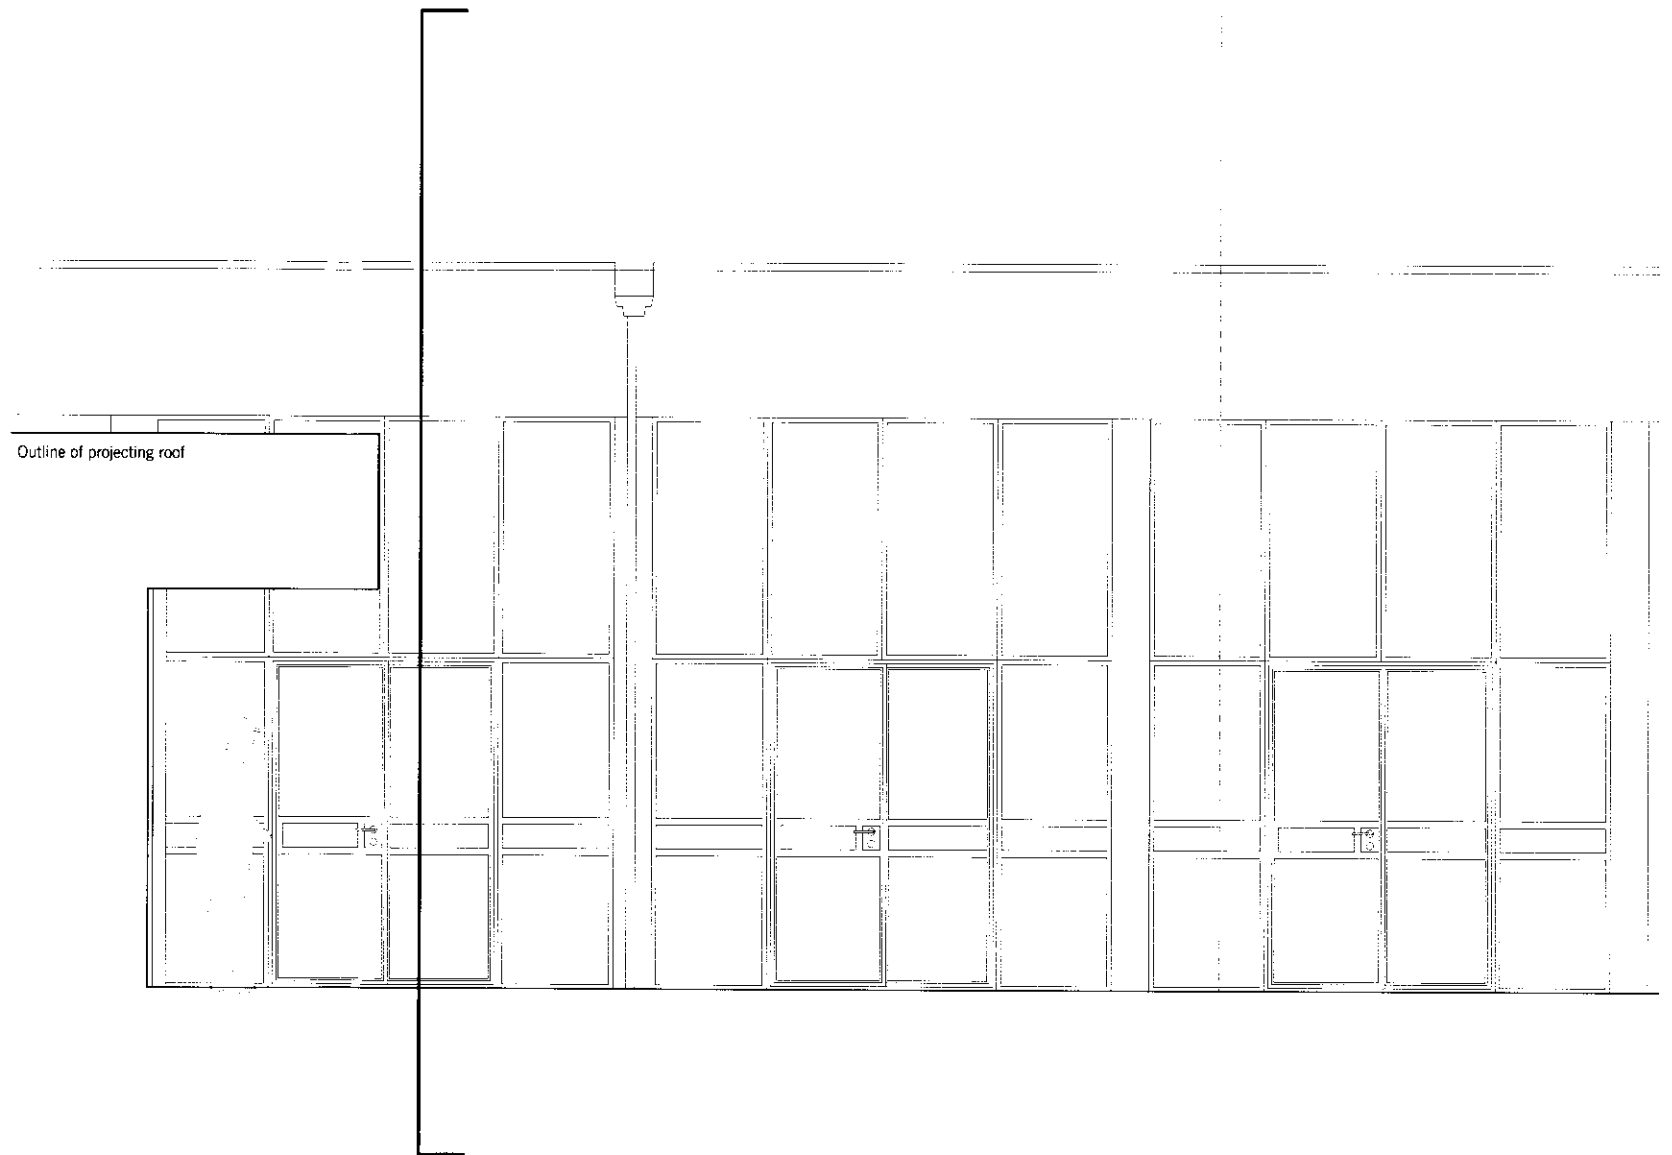

Proposed Glazed Courtyard Wall Elevation

RECEIVED  
17 MAY 2012