


MATERIALS

- 1 Rough timber slatted cladding
- 2 Bamboo planting
- 3 New steel windows
- 4 New steel doors
- 5 Photovoltaic panels
- 6 Existing brick wall
- 7 Existing artificial slate roof
- 8 New glass roofed conservatory

RECEIVED
17 MAY 2012

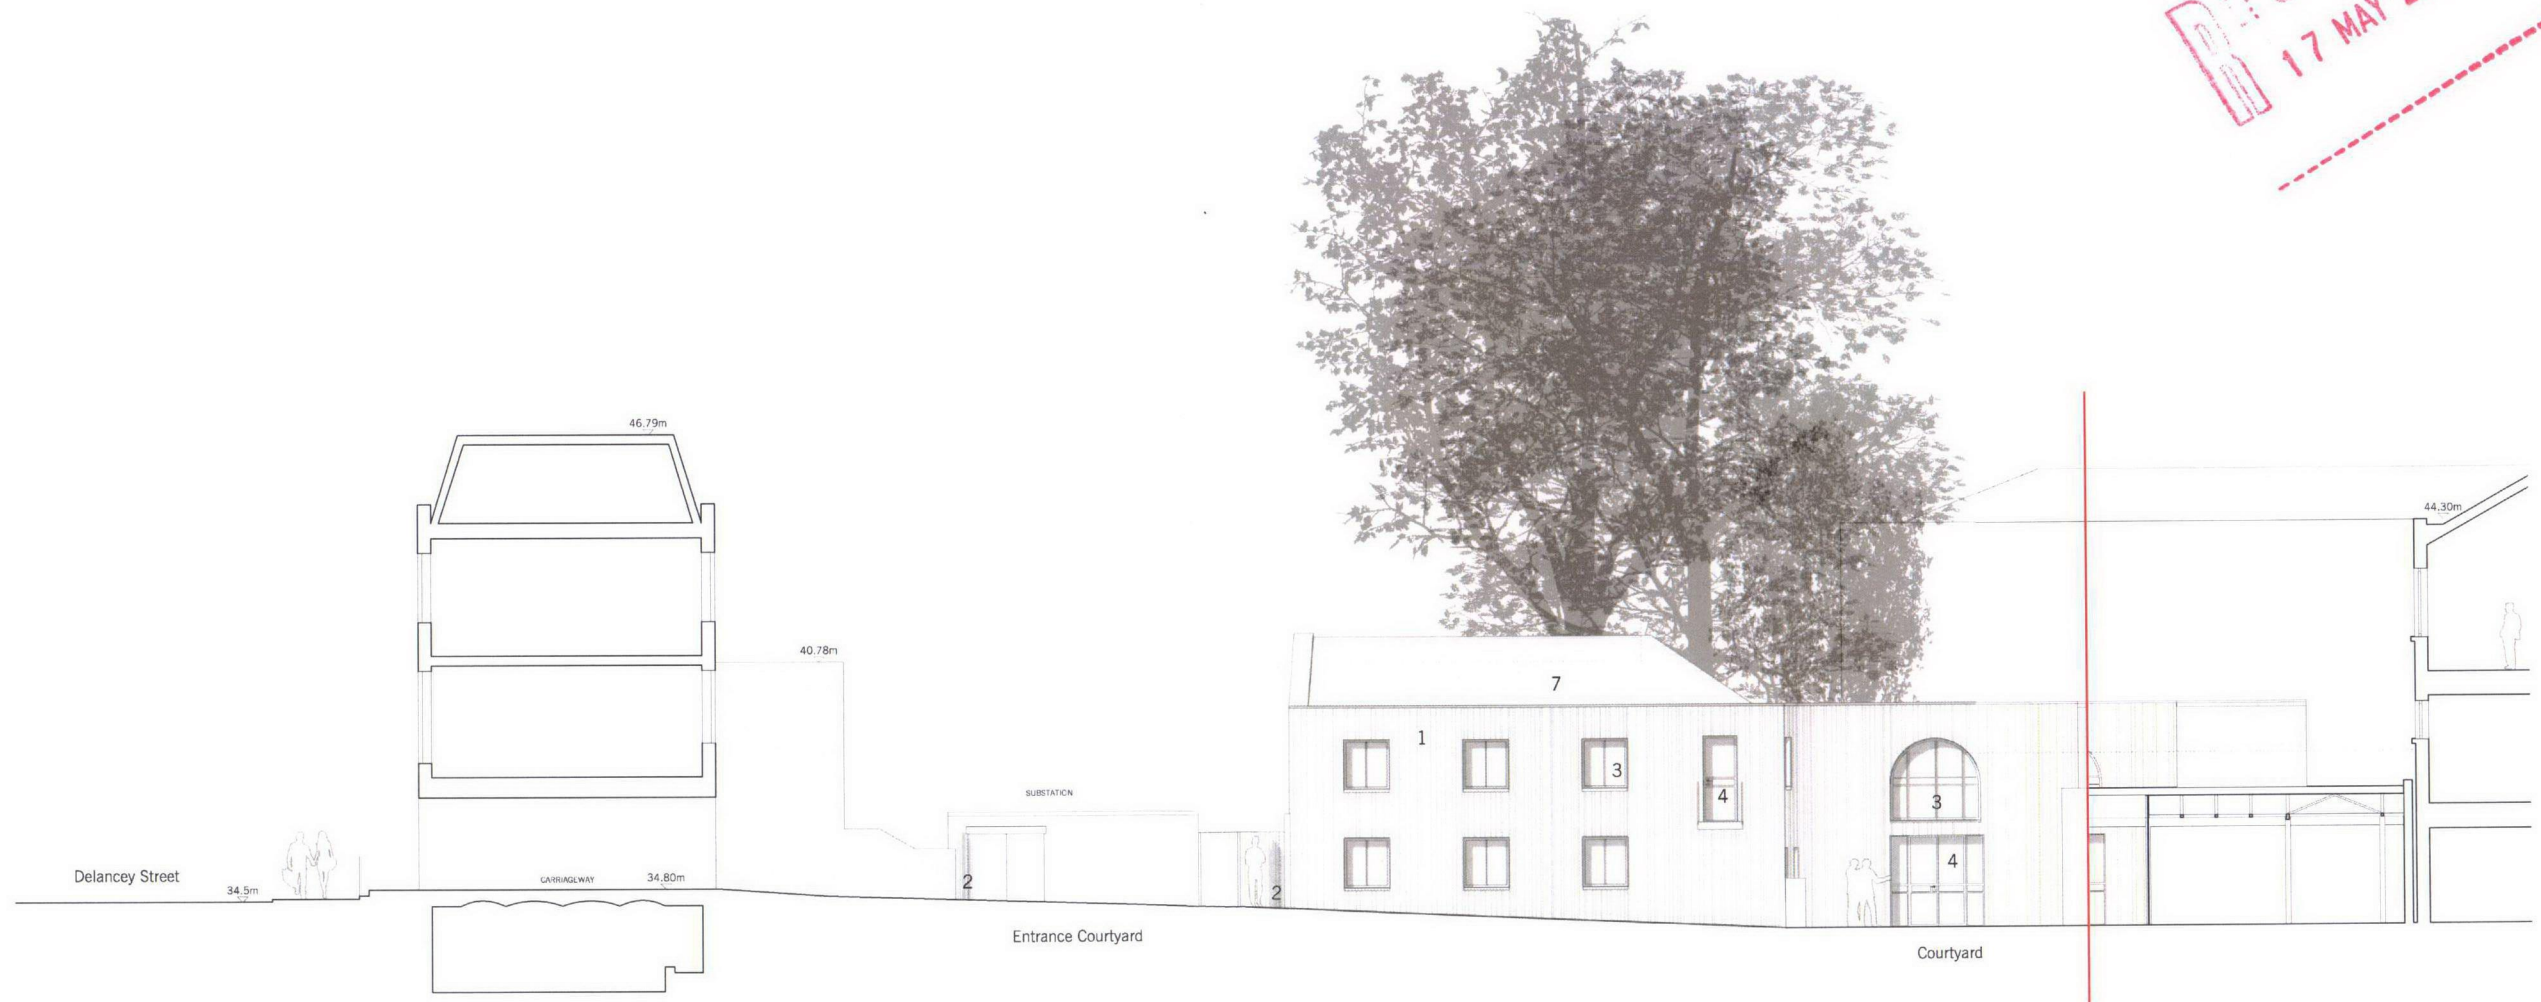

REV A: STEEL DOOR/WINDOW DETAILS UPDATED

CHASSAY
+ LAST
ARCHITECTS

0m 2m 4m 6m 8m 10m

DSC4 68A DELANCEY STREET CAMDEN NW1

PROPOSED EAST COURTYARD ELEVATION

1:100@A1/1:200@A3

DSC4/D/A212 rev A