



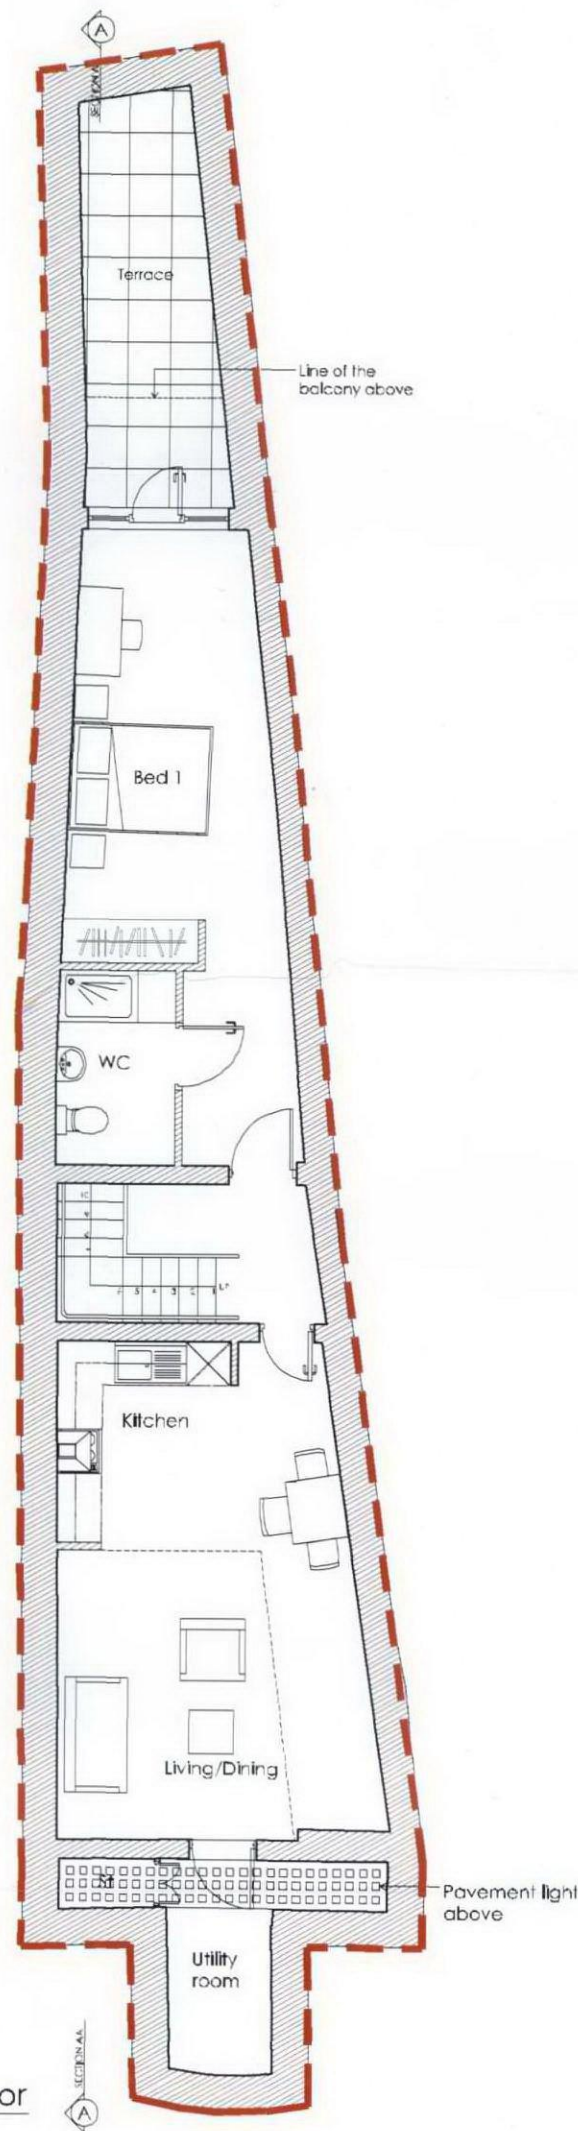


1 Lower Ground Floor

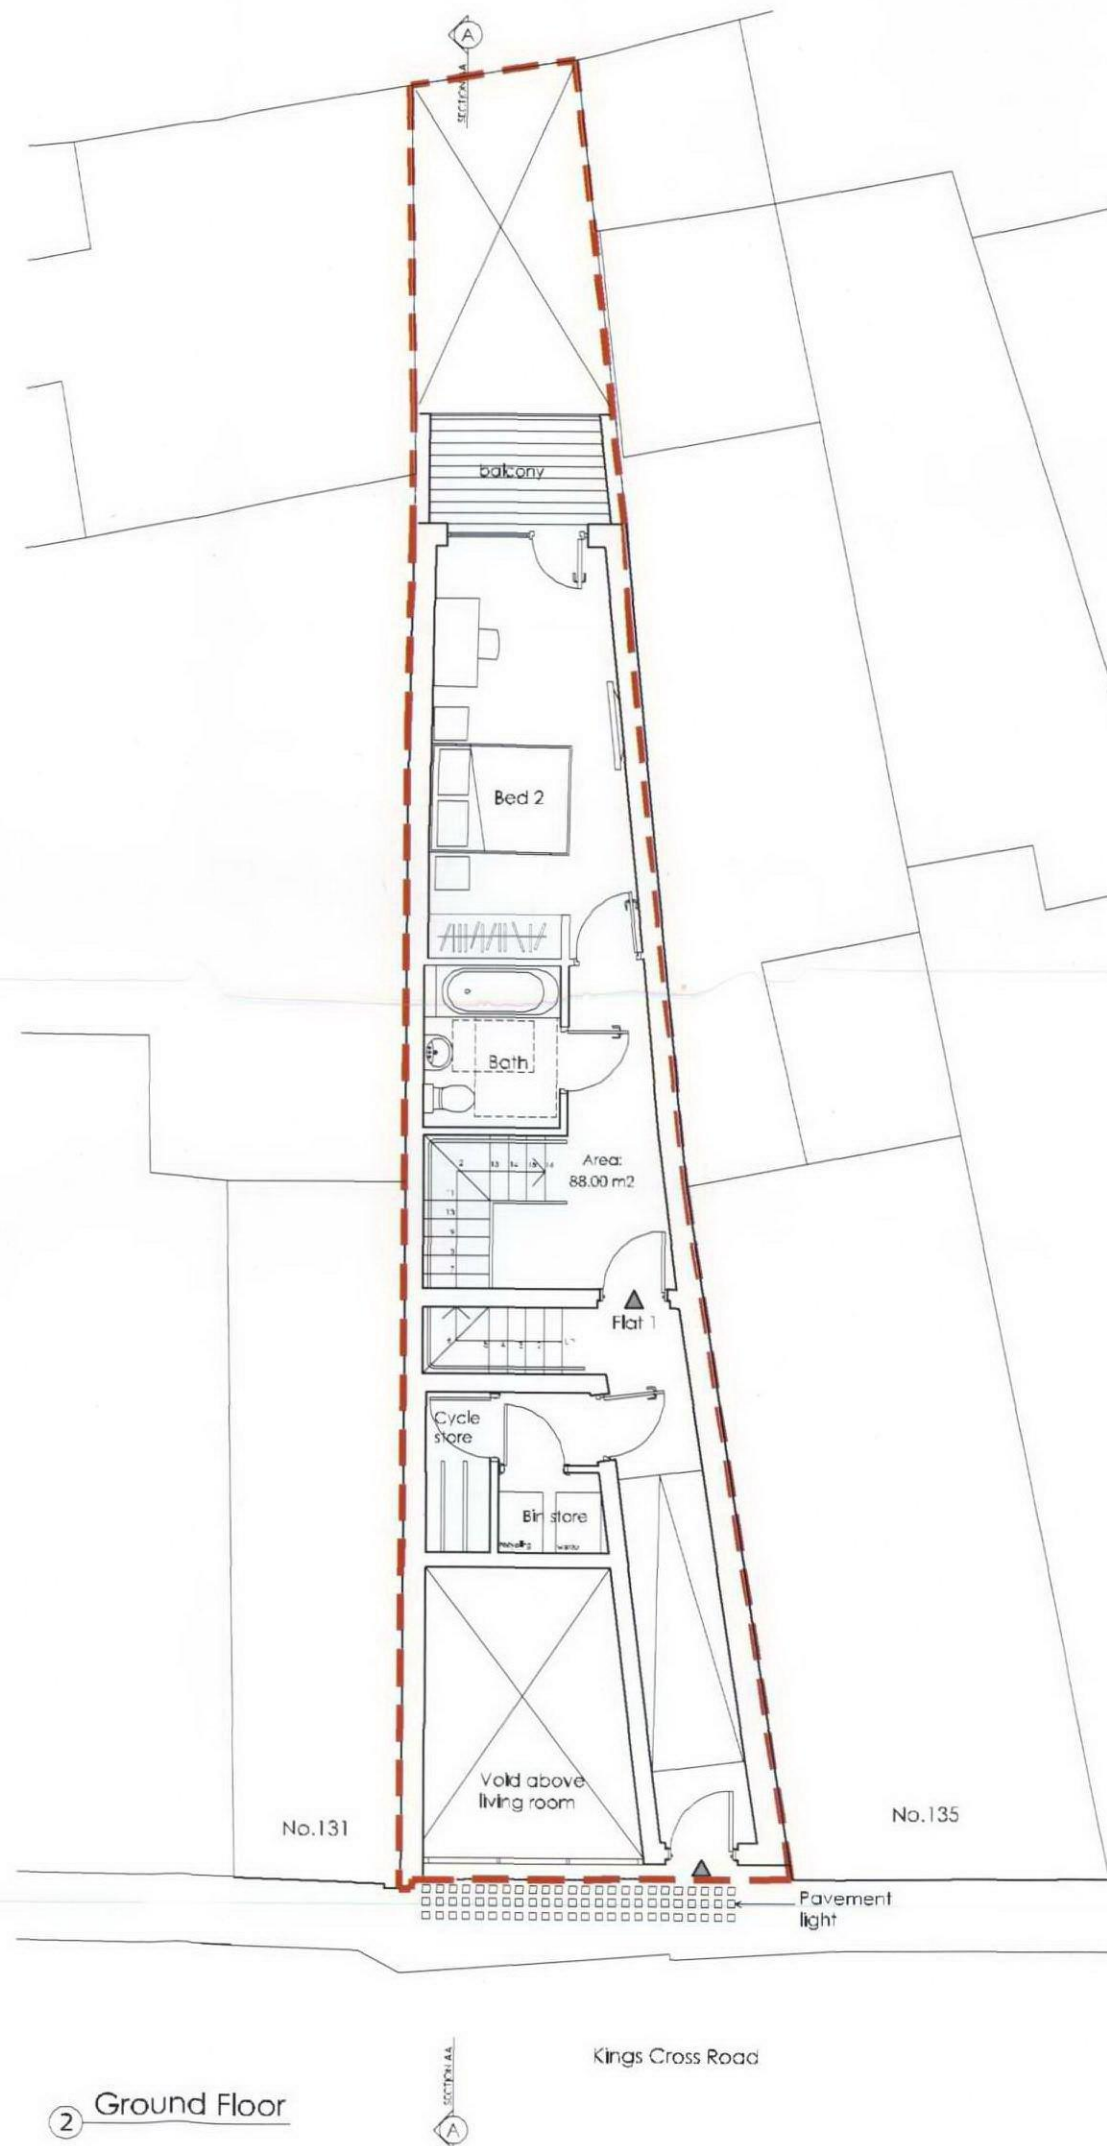

2 Ground Floor

- Notes:
1. Copyright of this drawing remains the sole property of Bellis Cooley Architects unless otherwise assigned in writing.
 2. Do not scale from this drawing. Figures dimensions are to be worked in all cases with any discrepancies referred to the Architect prior to commencement of any work.
 3. Setting out is based on outline survey only. All dimensions to be checked on site prior to construction/erection.

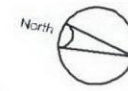

Scale: 1:50



B	Amended Plans submitted to Planning	AT	2006/12
A	Plans updated to reflect Planning Authority comments	AT	2007/2
Rev	Describe	By	Date

Bellis Cooley Architects

Studio 201 16 Baldwins Gardens London EC1N 7RJ
020 3176 4481 www.bellis.co.uk

CONTRACT

Redevelopment of
133 Kings Cross Road WC1X 8BJ

DRAWING TITLE

Proposed Plans

DRAWN BY	DATE	CHKD BY
AT	Feb 2012	RC
SCALE	SIZ	STATUS
1:50	A1	Planning

DRAWING NO: 0548 - 101 REV B