


Notes:


1. Copyright of this drawing remains the sole property of Bellis Cooley Architects unless otherwise assigned in writing.
2. Do not scale from this drawing. Measured dimensions are to be used in all cases with any discrepancies reported to the Architect prior to commencement of any work.
3. Settings are based on a routine survey only. All dimensions to be checked on site prior to construction/working.

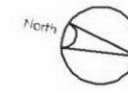

Scale: 1:50



① First Floor

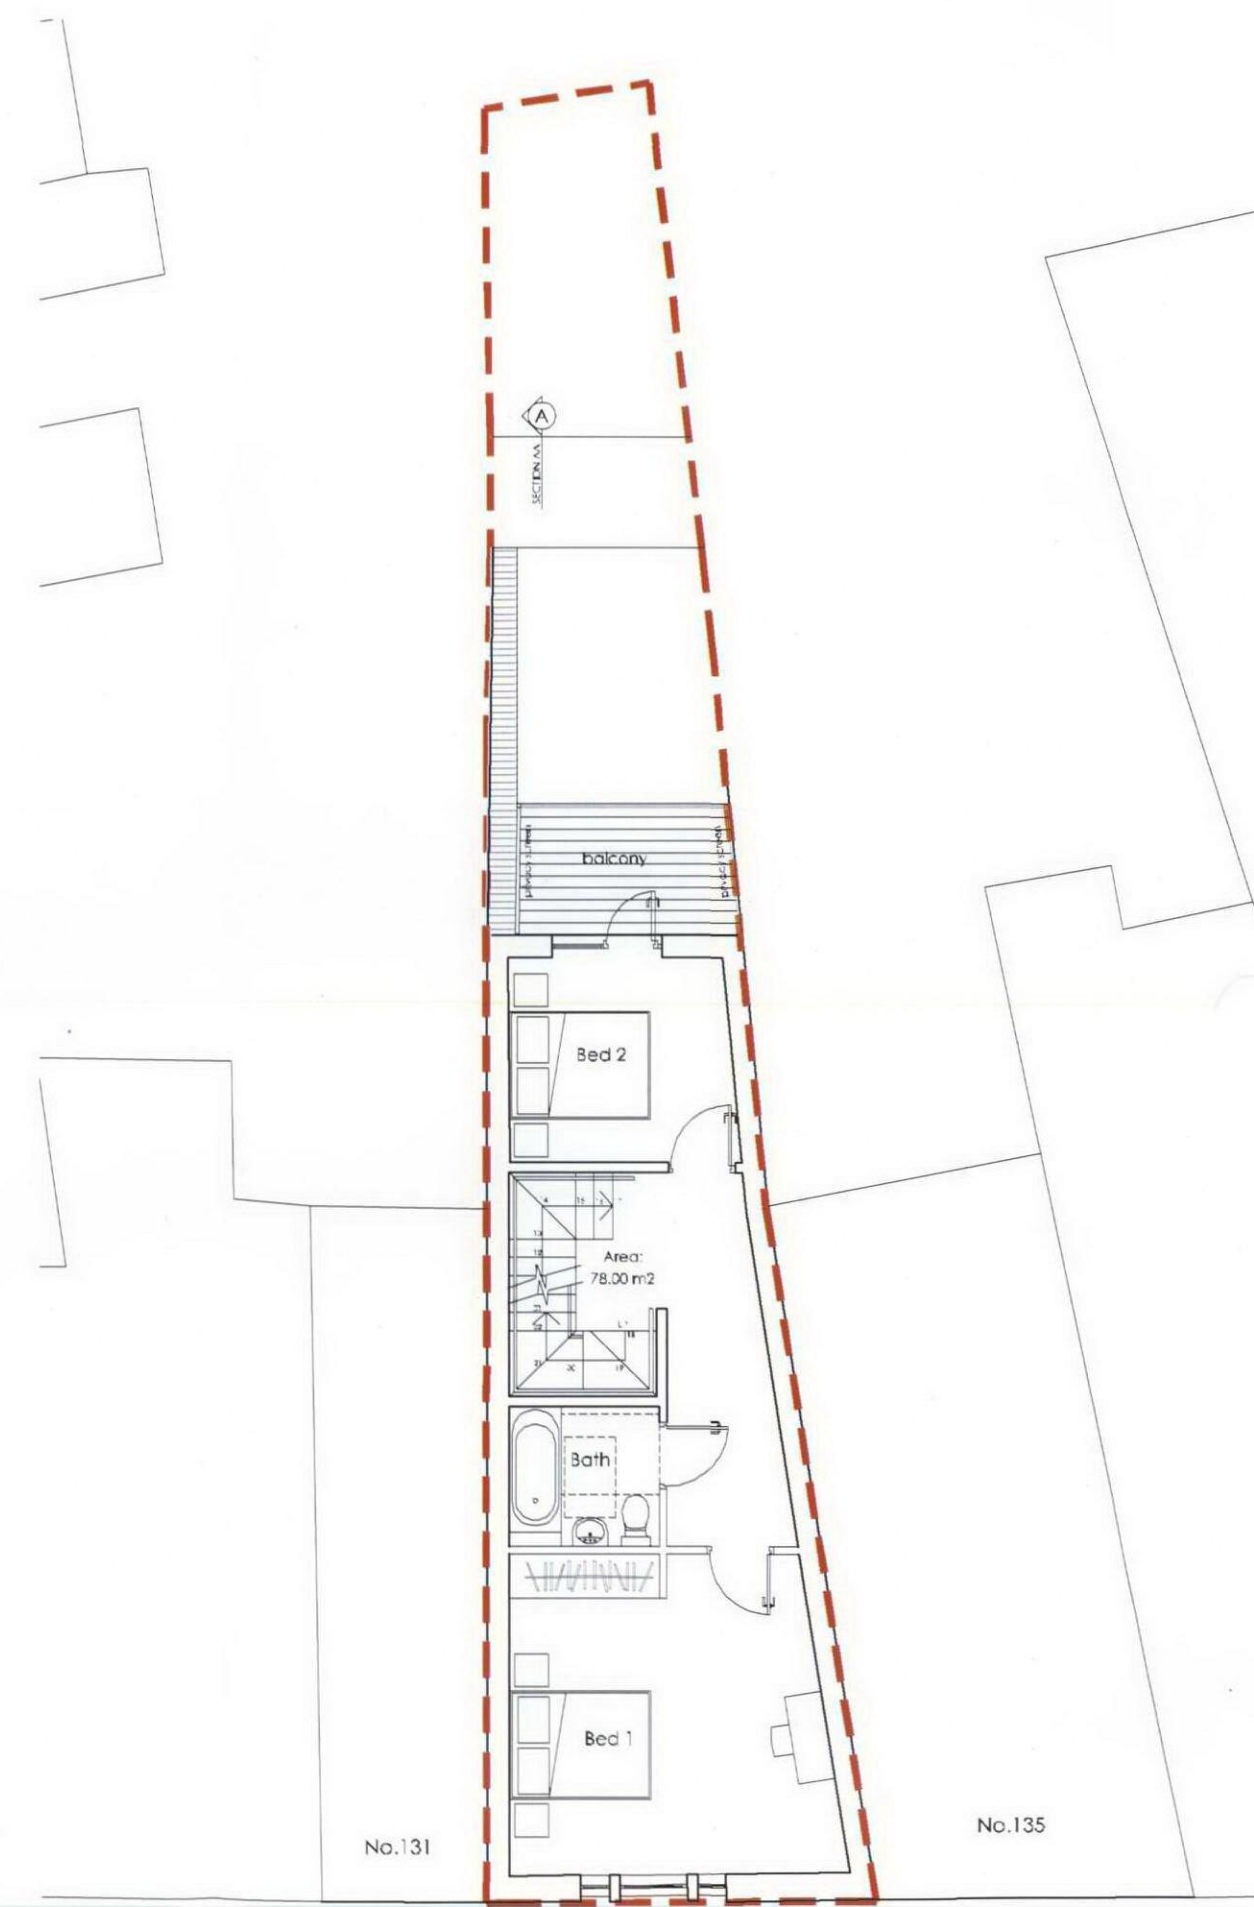

② Second Floor

B	Amended Plans submitted to Planning	AT	20-04-12
A	Plans submitted to Planning Authority comments	AT	20-04-12
Rev	Descriptor	By	Date

Bellis Cooley Architects

Studio 201 18 Bellvue Gardens London EC1N 7RU
 020 3178 4481 www.bellis.cooley.com

CONTRACT

Redevelopment of
 133 Kings Cross Road WC1X 9BJ

DRAWING TITLE

Proposed Plans

DRAWN BY	DATE	CHECKED
AT	Feb 2012	RC
SCALE	SHEET	STATUS
1:50	A1	Planning

DRAWING NO. 0548 - 102
 REV B