





EXISTING FINCHLEY ROAD ELEVATION AA SCALE 1:100

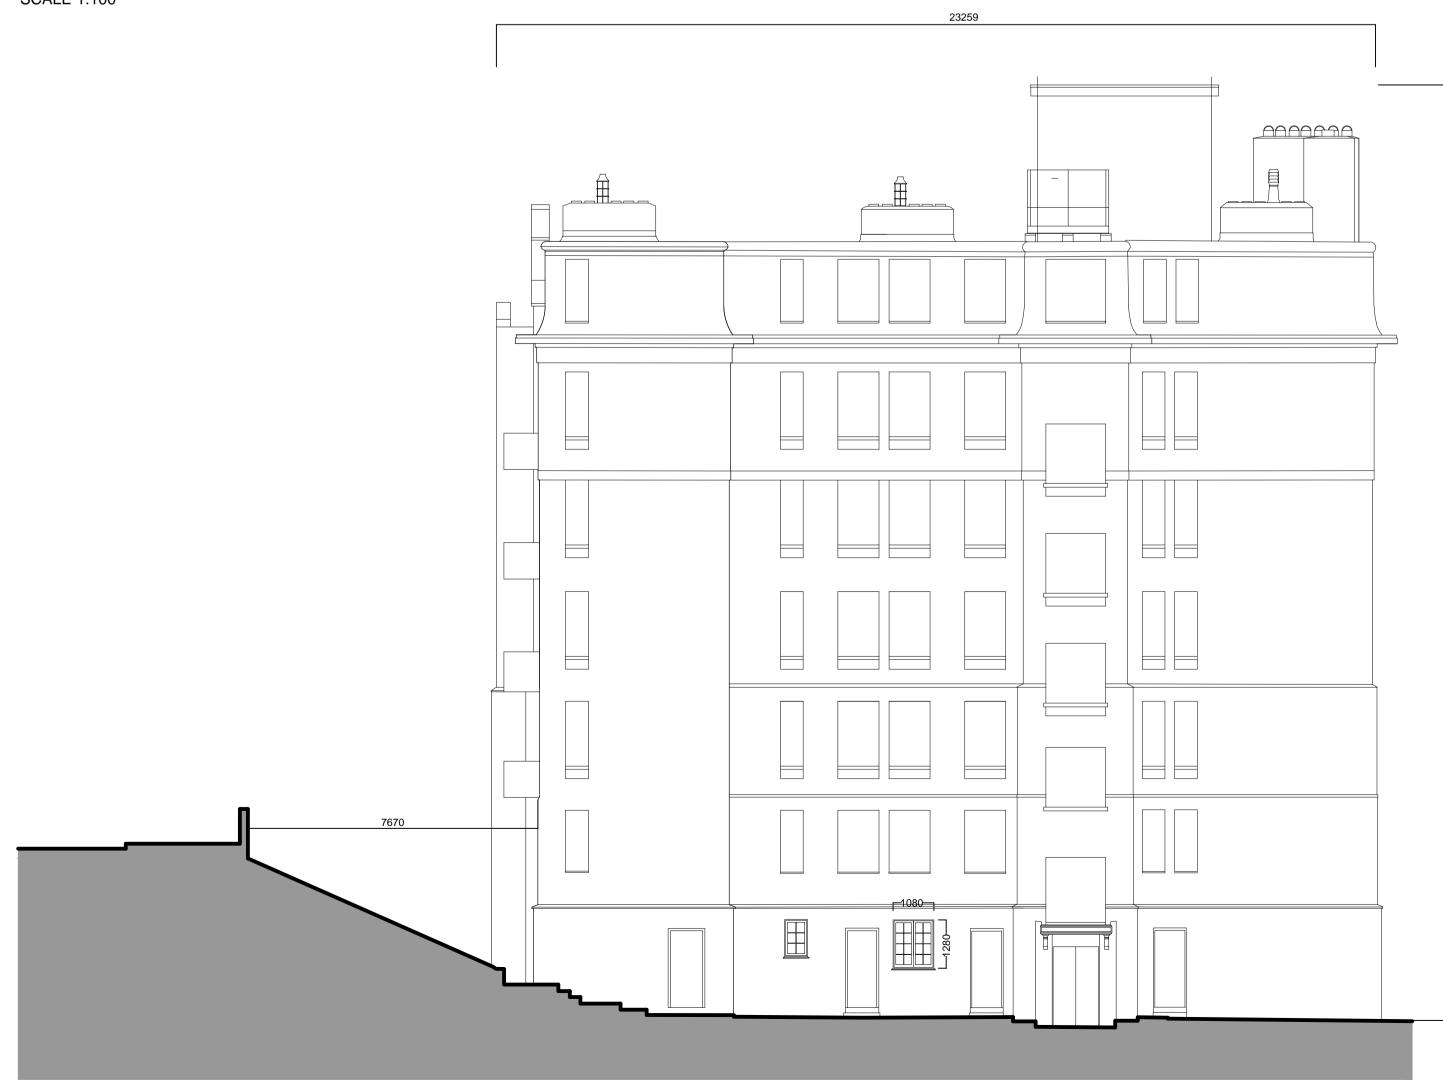

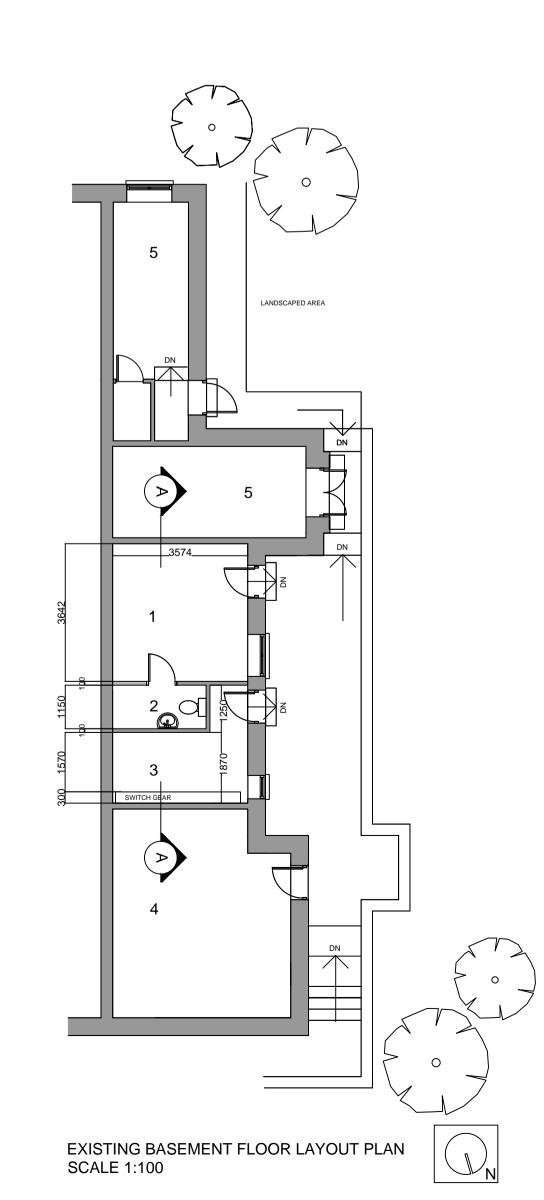

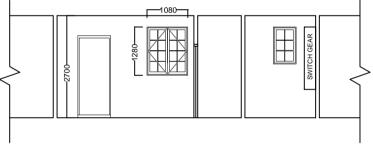

EXISTING PART SECTION AA SCALE 1:100

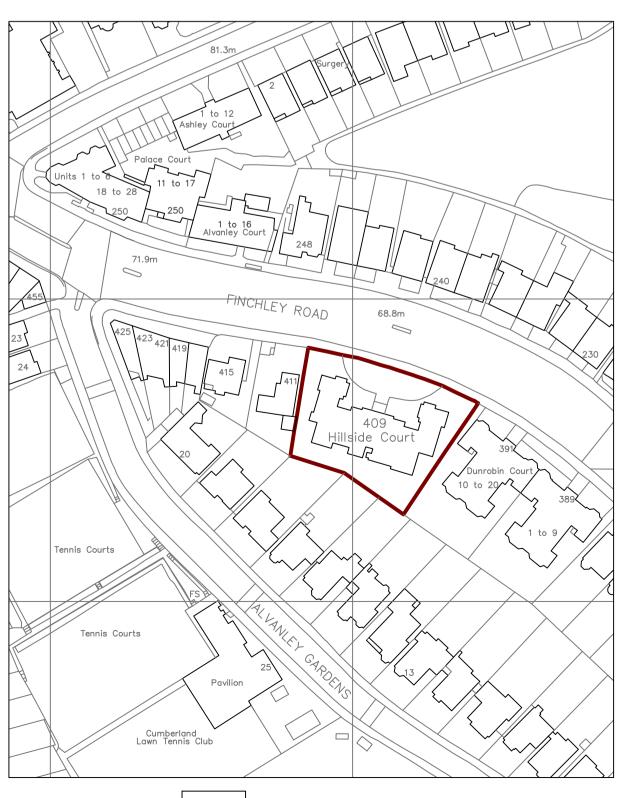

SITE LOCATION MAP SCALE 1:1250

