

Notes:
 1. Copyright of this drawing remains the sole property of Bellis Cooley Architects unless otherwise advised in writing.
 2. Do not scale from this drawing. Figures dimensions are to be worked in all cases with any discrepancies reported to the Architect prior to commencement of any work.
 3. Setting out is based on outline survey only. All dimensions to be checked on site prior to construction/erection.



Extend of neighbouring building as per Approved Planning Application Ref No: 2011/3058/P

- Material Schedule
- ① Facing Brick to Approved Sample
 - ② Tripartite sash timber dormer window
 - ③ Dark Grey Aluminium PC Glazing system to Approved Sample
 - ④ Dark grey (painted) timber glazing system to approved sample
 - ⑤ Glass Balustrade Balcony
 - ⑥ Translucent film applied on glass for privacy
 - ⑦ Dark Grey Render
 - ⑧ Timber Door
 - ⑨ 84% transmittance translucent glass privacy screen

Rev.	Amended Elevation submitted to Planning	AT	DocuRef
Rev.	Describe	By	Date

Bellis Cooley Architects

Studio 201 16 Balshills Gardens London EC1N 7TU
 t: 020 3178 4481 www.bellis.co.uk


CONTRACT

Redevelopment of
 133 Kings Cross Road WC1X 9BJ

Proposed Elevation North

DRAWN BY	DATE	CHECKED
AT	Feb 2012	RC
SCALE	SIZE	STATUS
1:50	A1	Planning

DRAWING NO 0548 - 202

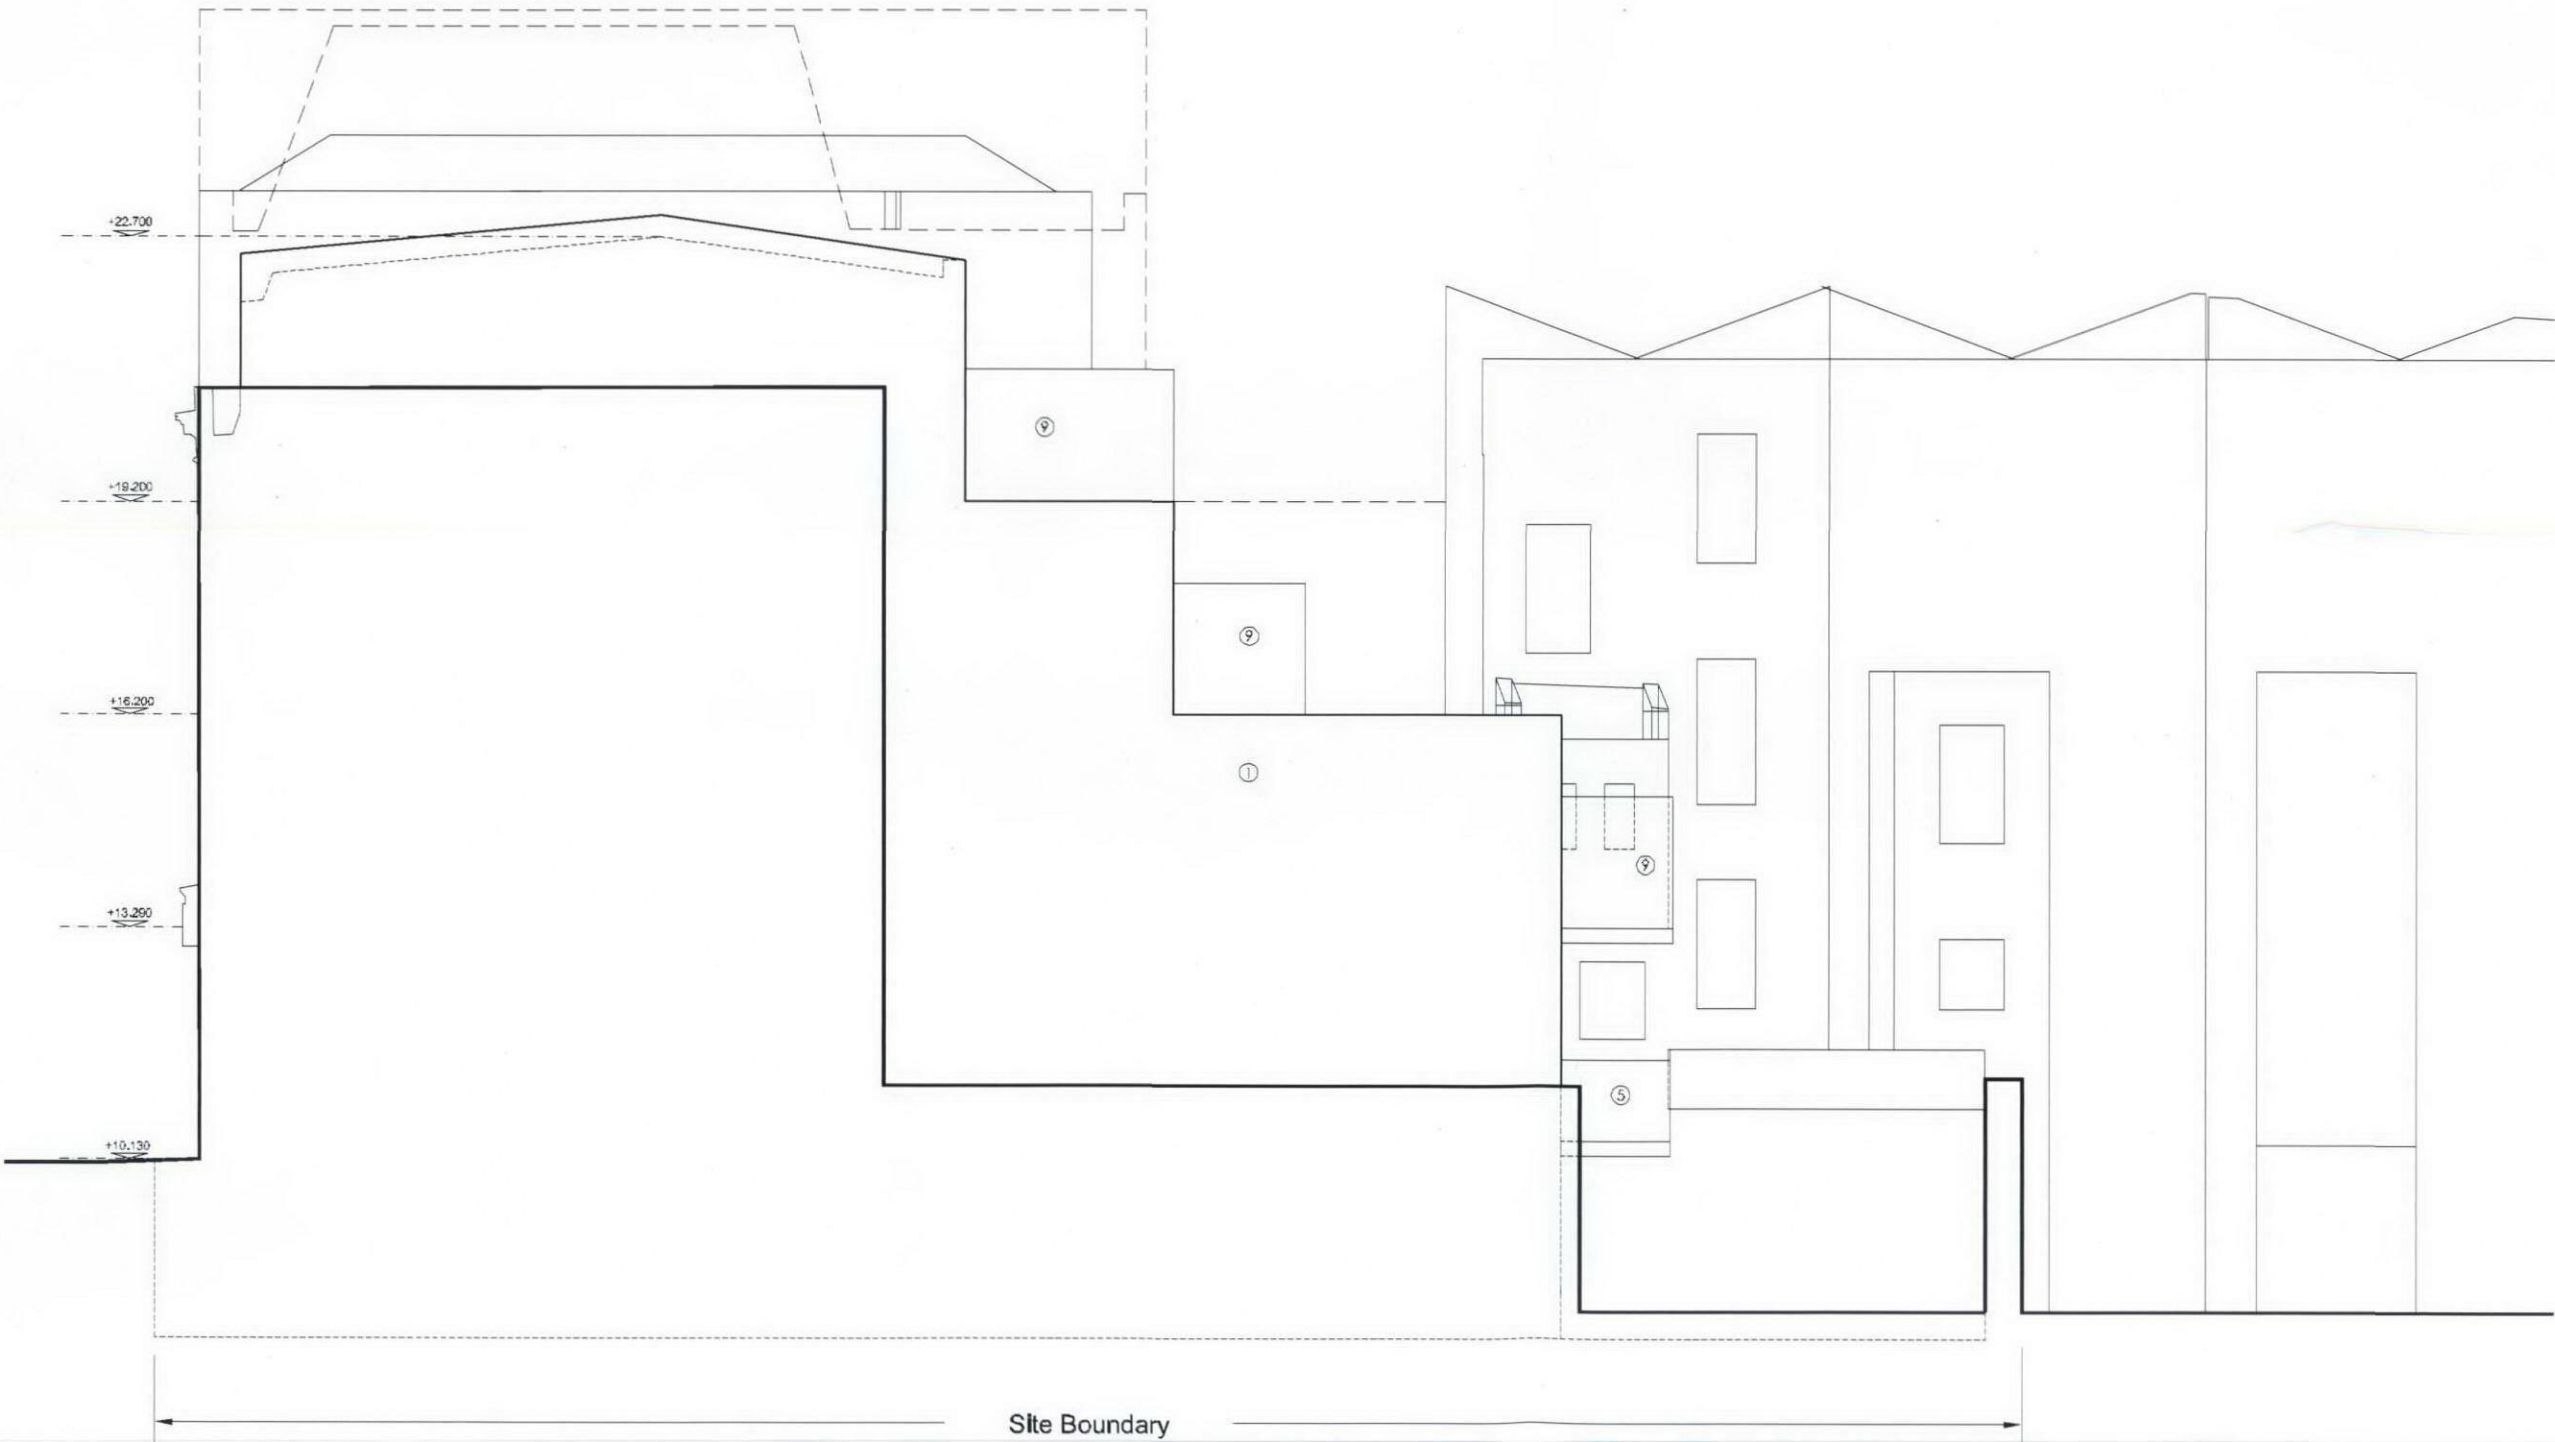

① Elevation North