


Notes:

1. Copyright of this drawing remains the sole property of Bellis Cooley Architects unless otherwise assigned in writing.
2. Do not scale from this drawing. Figures and dimensions are to be worked in accordance with any discrepancies reported to the Architect prior to commencement of any work.
3. Setting out is based on existing survey only. All dimensions to be checked on site prior to construction/erection.

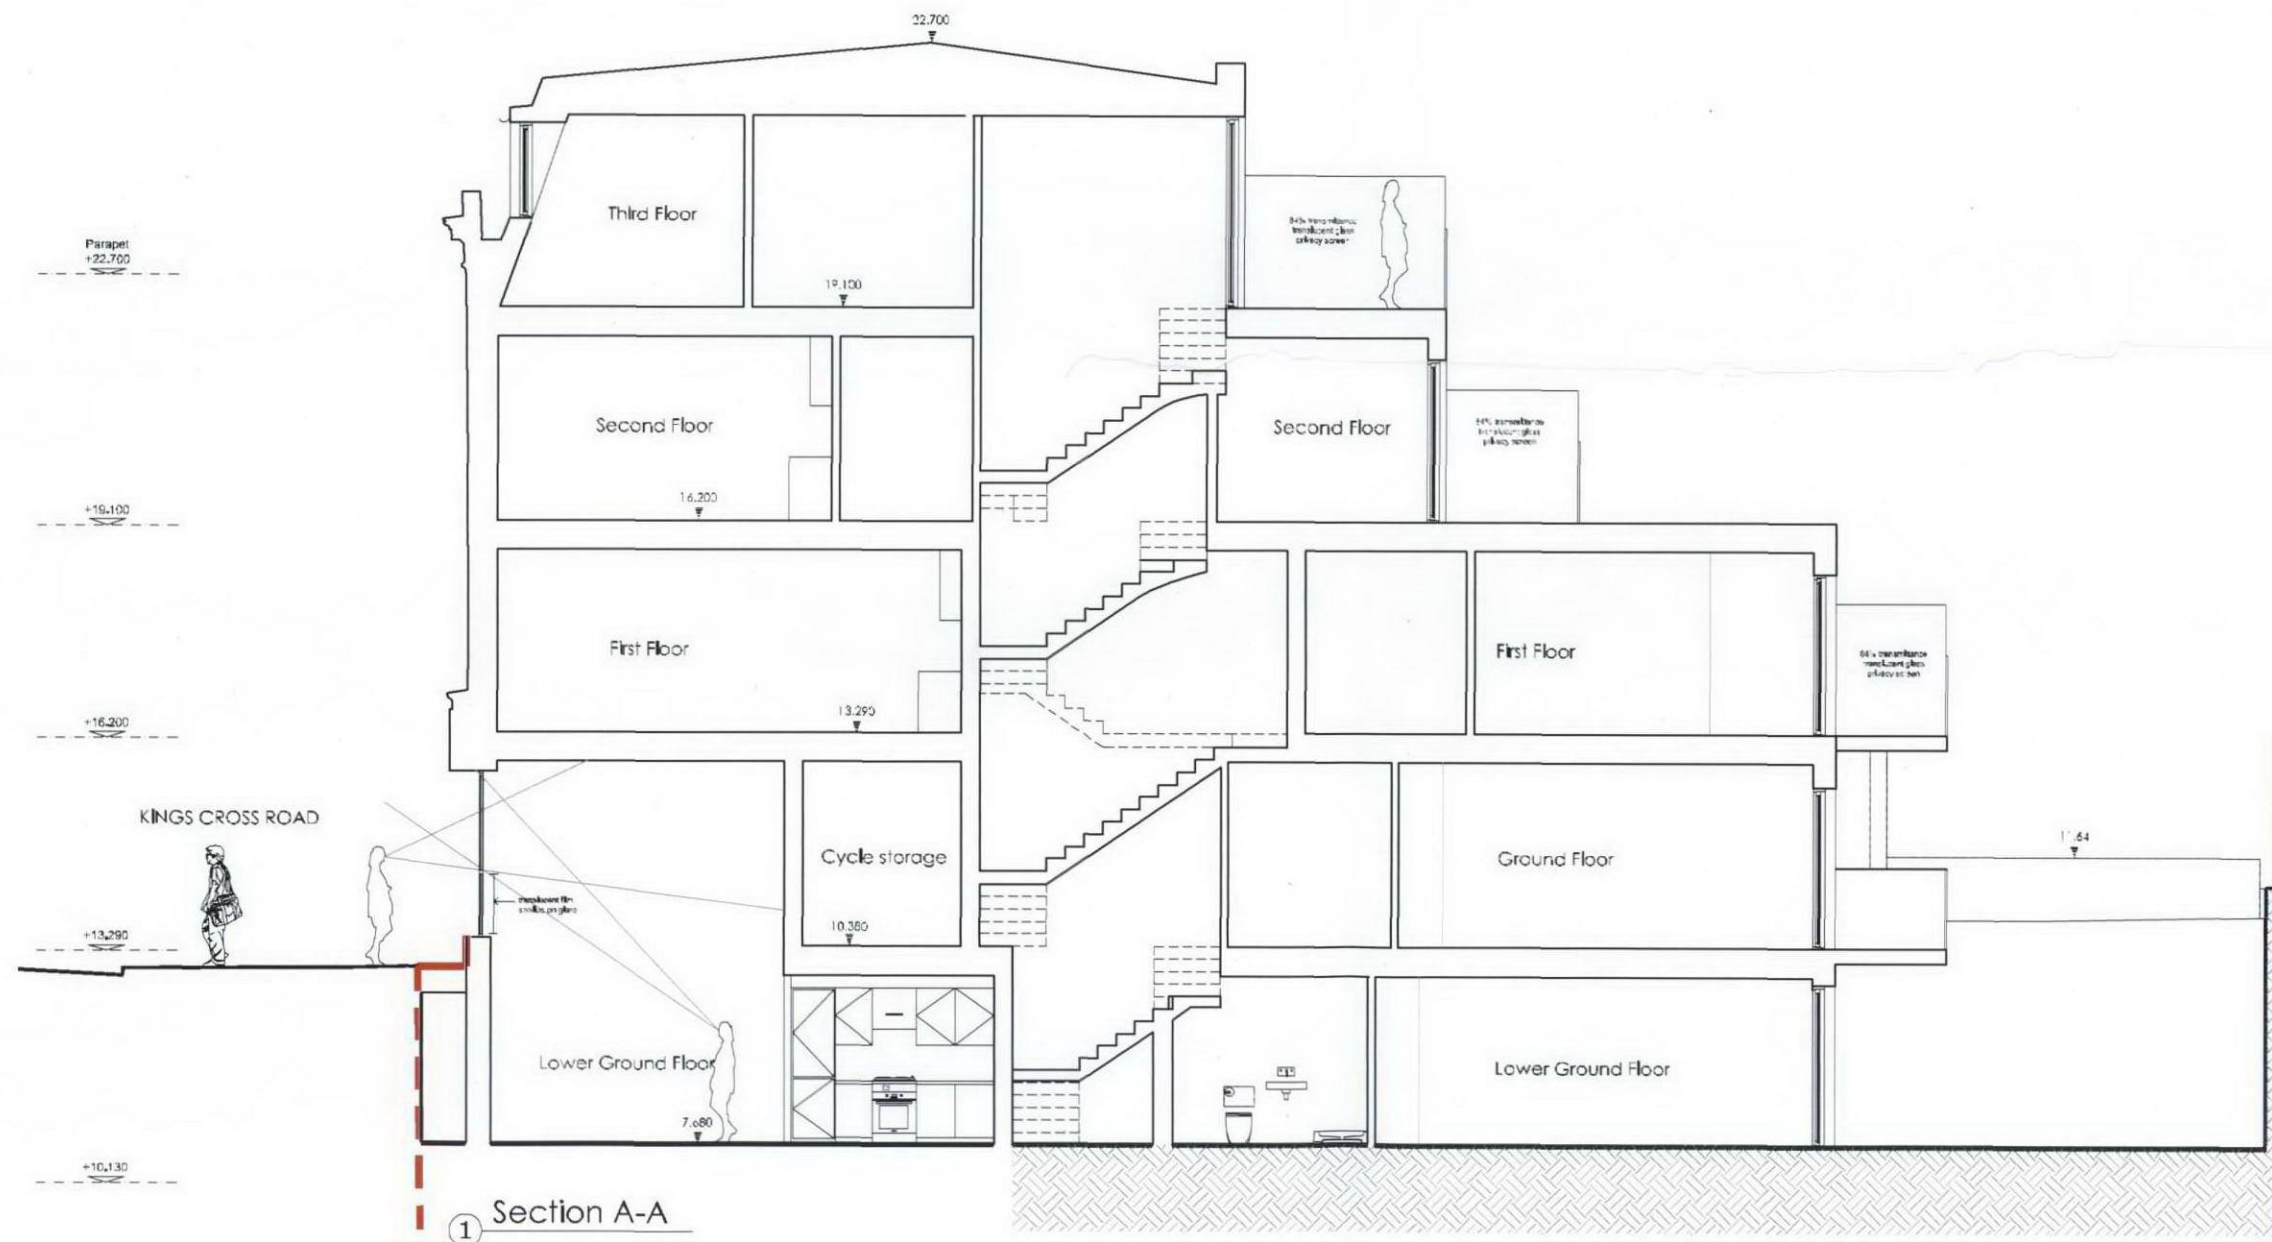

① Section A-A

A	Amended Section submitted to Planning	AT	10/04/12
Rev.	Description	By	Date

Bellis Cooley Architects

Studio 201 15 Baldwins Gardens London EC1N 7PU
 020 3178 4441 www.bellis.co.uk

CONTRACT
 Redevelopment of
 133 Kings Cross Road WC1X 9BJ

DRAWING TITLE		
Proposed Section A-A		
DRAWN BY	DATE	CHECKED
AT	Feb 2012	RC
SCALE	SHEET	STATUS
1:50	A1	Planning
DRAWING NO	REV	
0548 - 300	A	