



Notes:

1. Copyright of this drawing remains the sole property of Bellis Cooley Architects unless otherwise stated in writing.
2. Do not scale from this drawing. Figures & dimensions are to be worked in all cases with any discrepancies reported to the Architect prior to commencement of any work.
3. Settlement is based on existing survey data. All dimensions to be checked on site prior to construction ordering.

Scale: 1:50

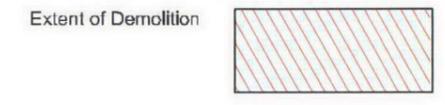

Extent of neighbouring building as per Approved Planning Application
Ref No: 2011/3058/P

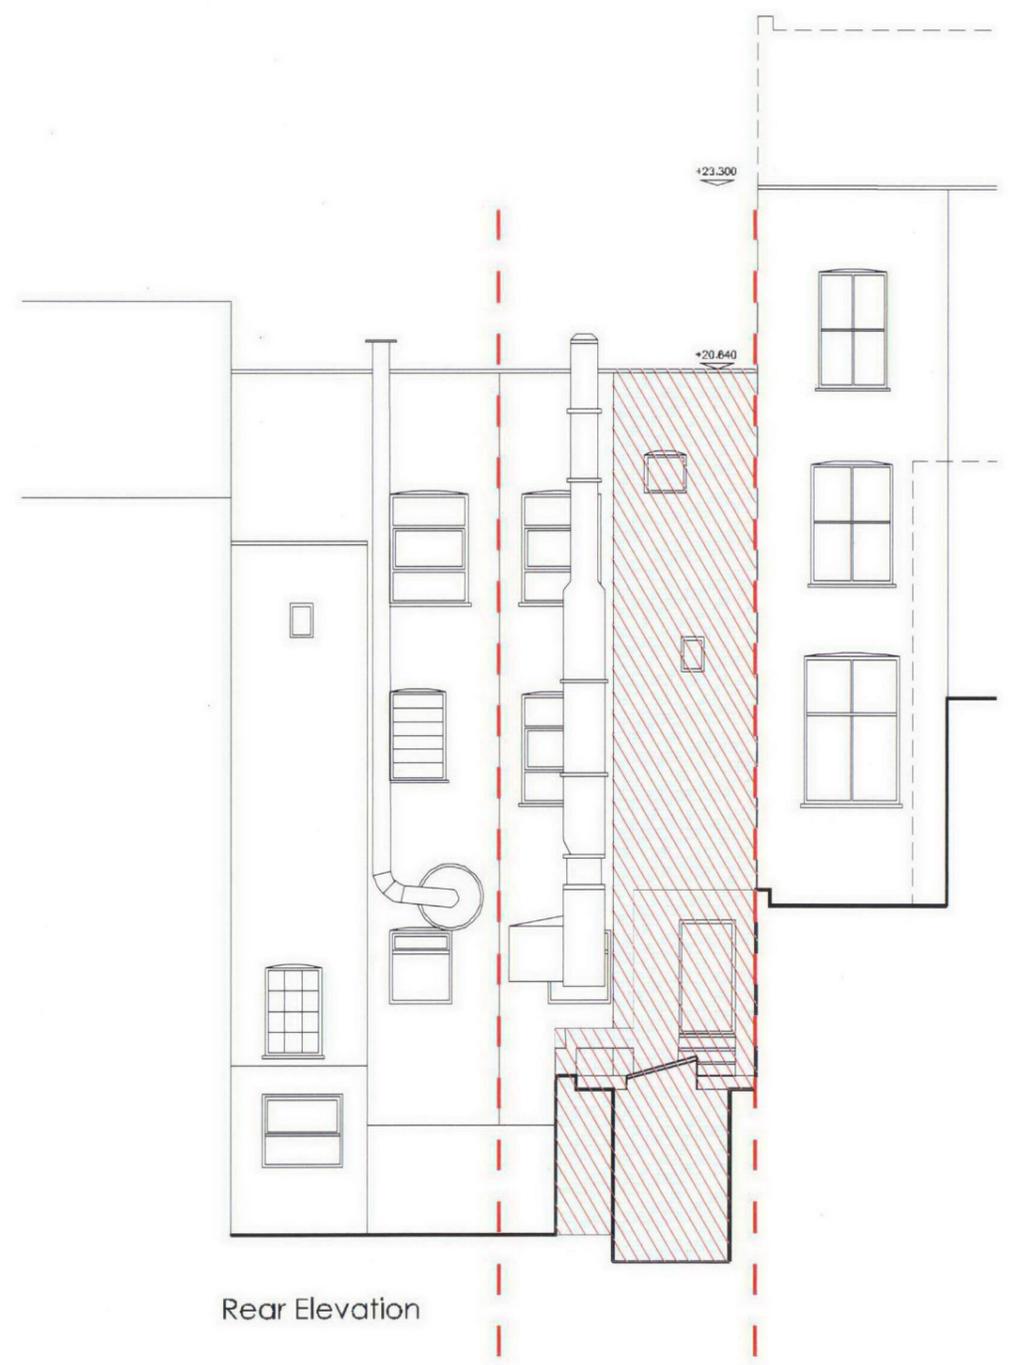

A	Extent of Demolition revised	AT	27/04/12
Rev.	Description	By	Date

Bellis Cooley Architects

Studio 201 16 Belisarius Gardens London EC4N 7RU
t: 020 3176 4481 www.belliscooley.com

CONTRACT

Redevelopment of
133 Kings Cross Road

DRAWING TITLE

Existing Elevations

DRAWN BY	DATE	CH. CKLD
AT	Feb 2012	RC
SCALE	SIZE	STATUS
1:50	A1	Planning

DRAWING No: 0548 - 002