
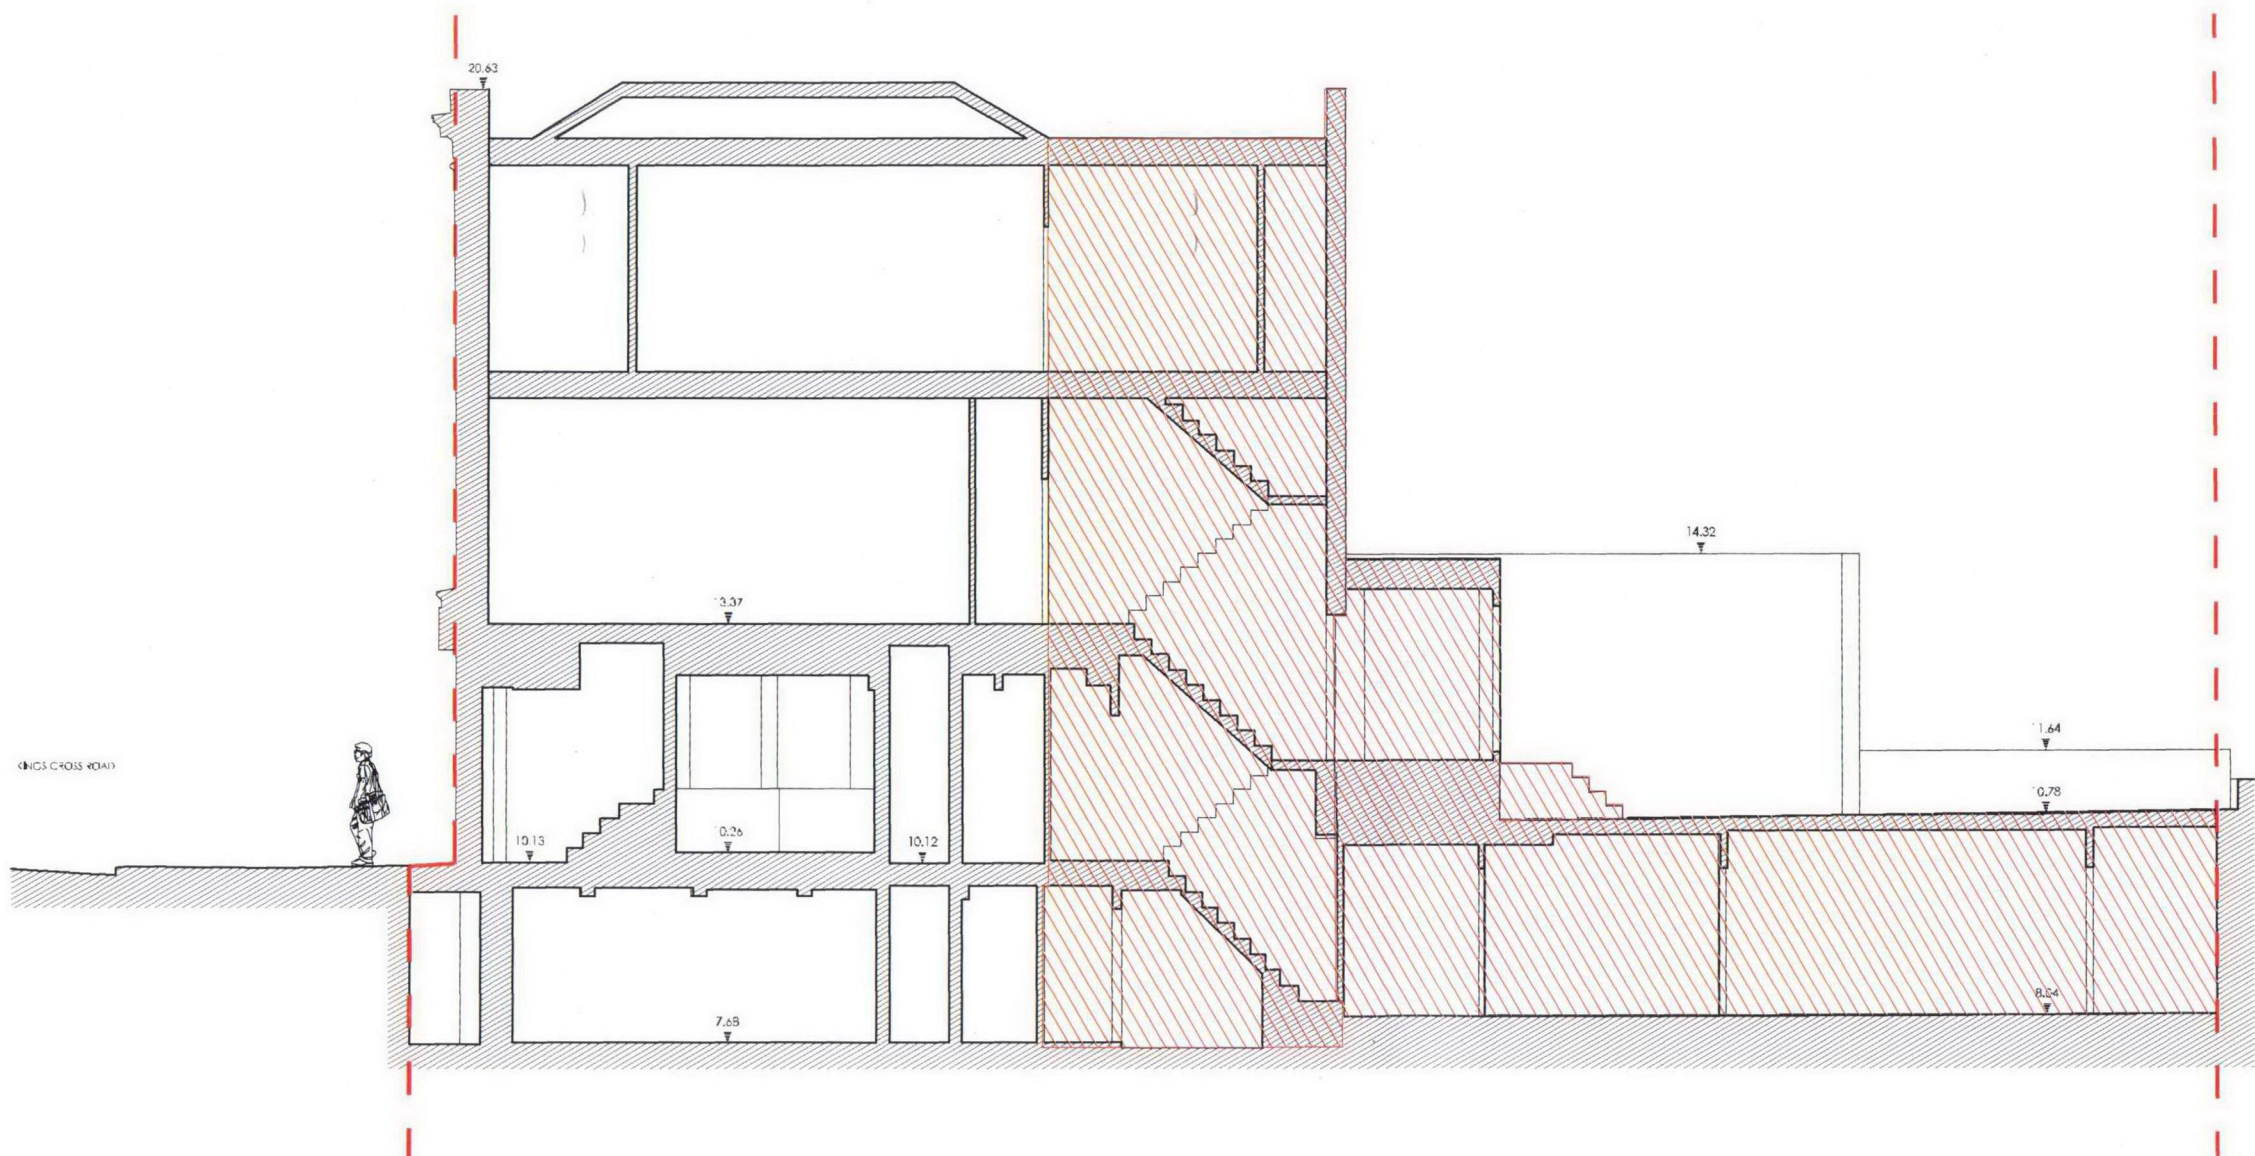


NOTES:

1. Copyright of this drawing remains the sole property of Bellis Cooley Architects unless otherwise assigned in writing.
2. Do not scale from this drawing. Figures and dimensions are to be worked in all cases with any discrepancies reported to the Architect prior to commencement of any work.
3. Settlement is based on existing survey only. All dimensions to be checked on site prior to construction/altering.

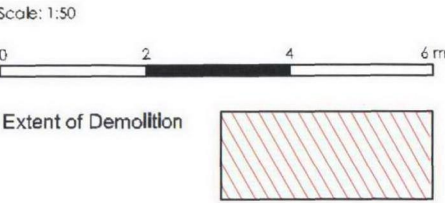

SECTION A-A

Rev.	Extent of Demolition	AT	2700402
1	Demolition	By	True

Bellis Cooley Architects

Studio 201 16 Baldwins Gardens London EC4N 7RU
t: 020 3178 4481 www.belliscooley.com

CONTRACT

Redevelopment of
133 Kings Cross Road

DRAWING TITLE

Existing Section

DRAWN BY	DATE	CH./COLD
AT	Feb 2012	RC
SCALE	SHEET	STATUS
1:50	A1	Planning

DRAWING No: 0548 - 005

Rev: A