
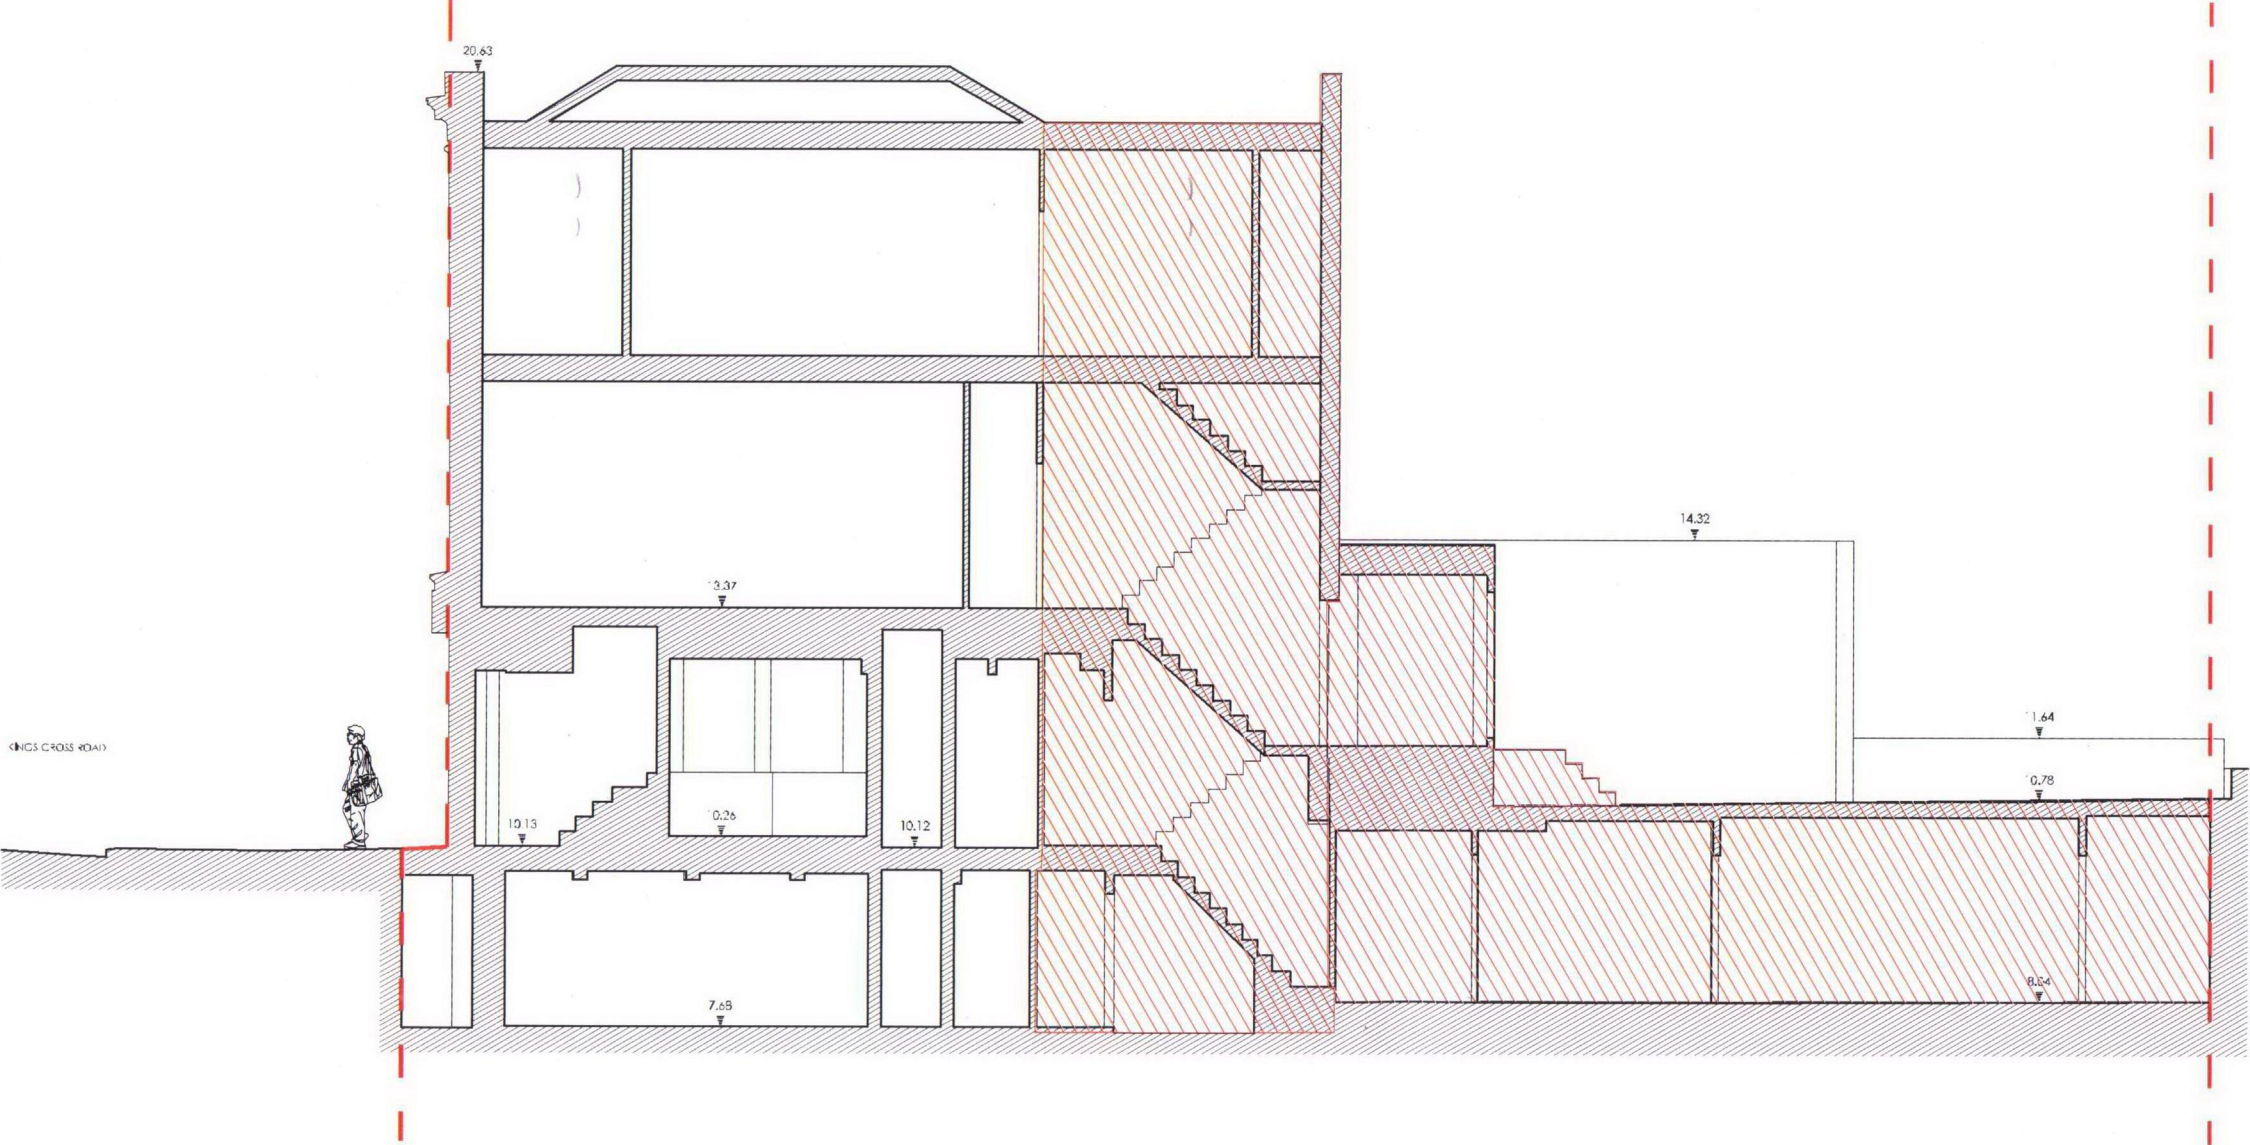


NOTES:

1. Copyright of this drawing remains the sole property of Bellis Cooley Architects unless otherwise stated in writing.
2. Do not scale from this drawing. Figure dimensions are to be worked in all cases with any discrepancies reported to the Architect prior to commencement of any work.
3. Setting out is based on outline survey only. All dimensions to be checked on site prior to construction or during.

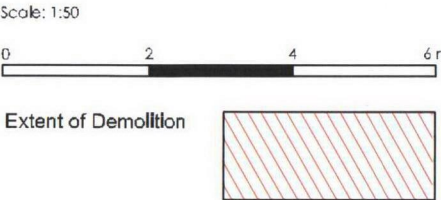

SECTION A-A

Rev.	Extent of Demolition	By	Date
1	AT	27/04/12	

Bellis Cooley Architects

Studio 201 16 Belkiss Gardens London EC1N 7RJ
t: 020 3178 4481 www.belliscooley.com

CONTRACT

Redevelopment of
133 Kings Cross Road

DRAWING TITLE

Existing Section

DRAWN BY	DATE	CHK. DCLD
AT	Feb 2012	RC
SCALE	SIZE	STATUS
1:50	A1	Planning

DRAWING No: 0548 - 005