
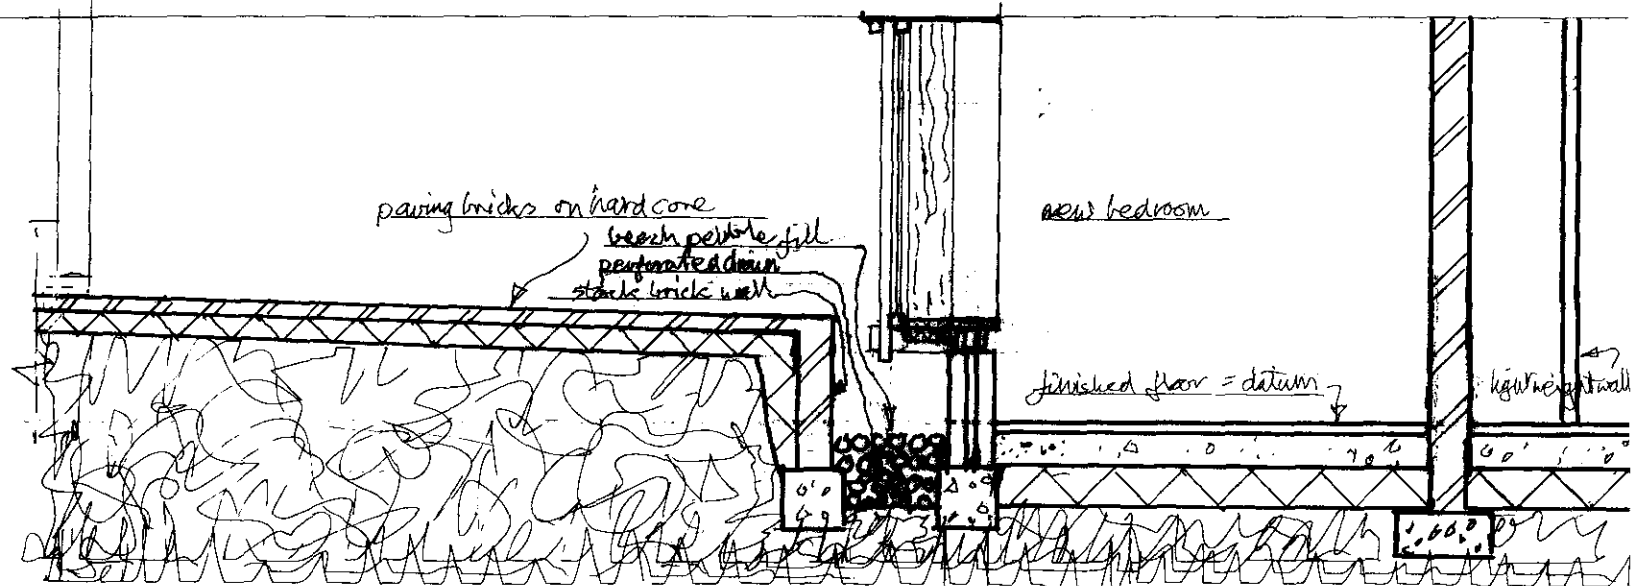


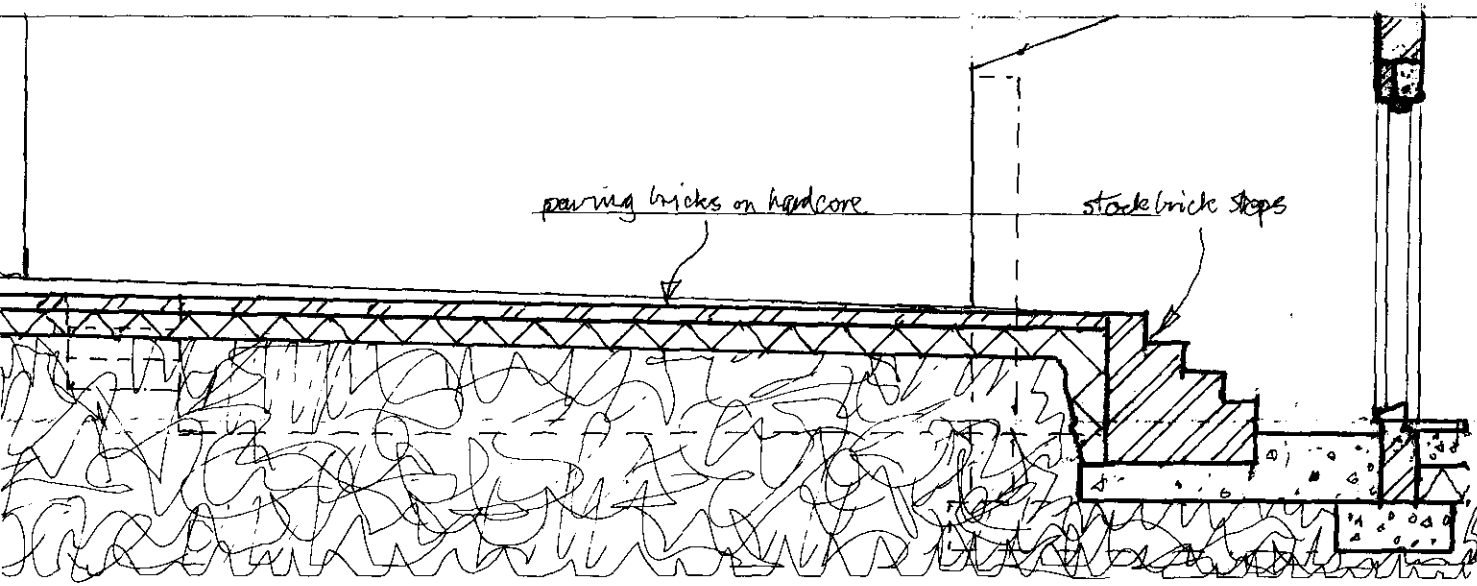

SECTION A-A AS NOW EXISTING

SECTION B-B AS PROPOSED

BY EDWARD CULLINAN : APRIL 2012 : DAVIS COTTAGE : TORRIANO COTTAGES : SECTION THROUGH N.W. TERRACE NOW AND PROPOSED : SCALE 1:50

6.

