



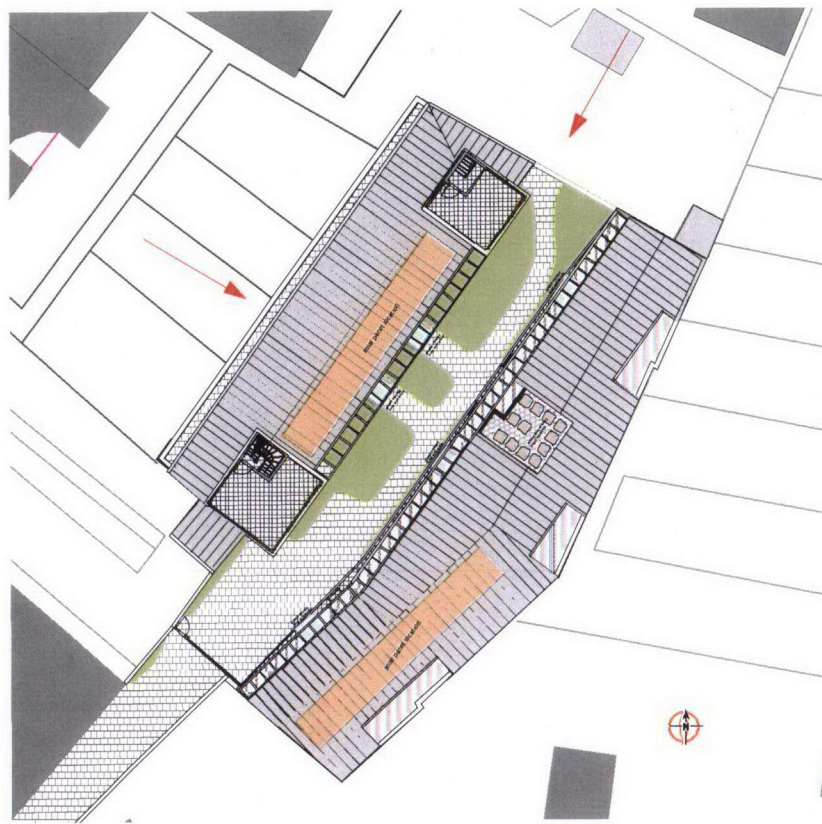


MATERIALS KEY

Aluminium/ timber windows	Zinc roof
	Brick
	Timber boards
	Metal planter
	Metal balustrade
	Steel trellis



NE ELEVATION

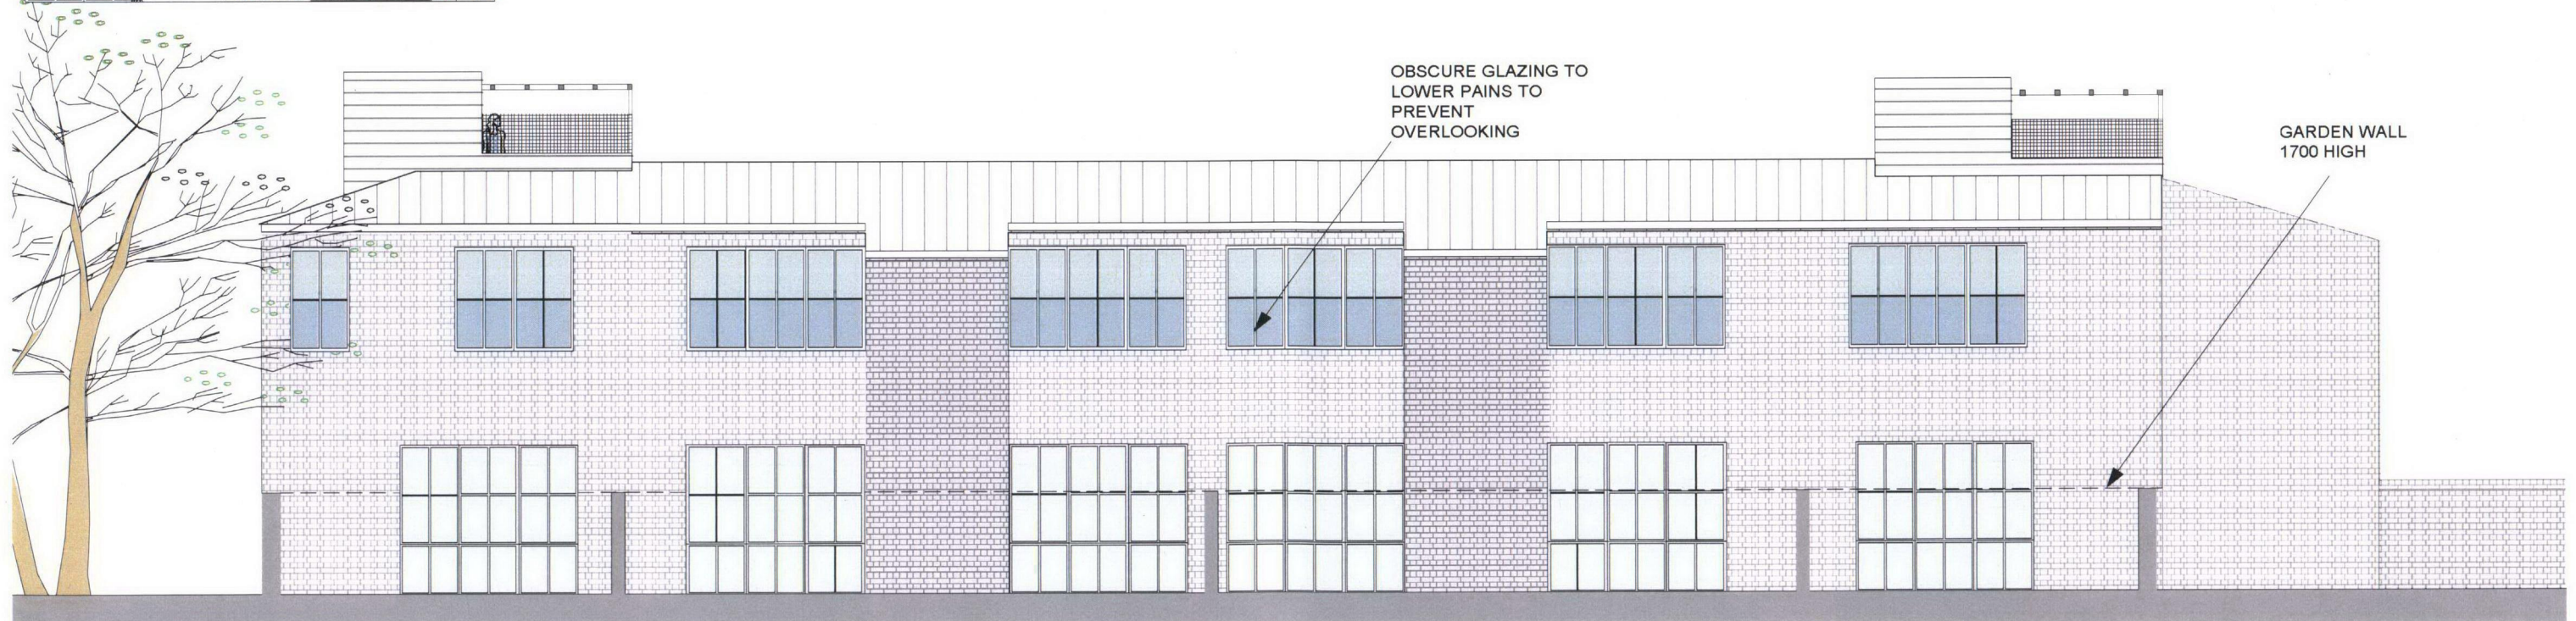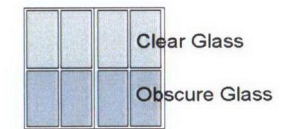

NW ELEVATION

AS APPROVED