





HIGHGATE ROAD

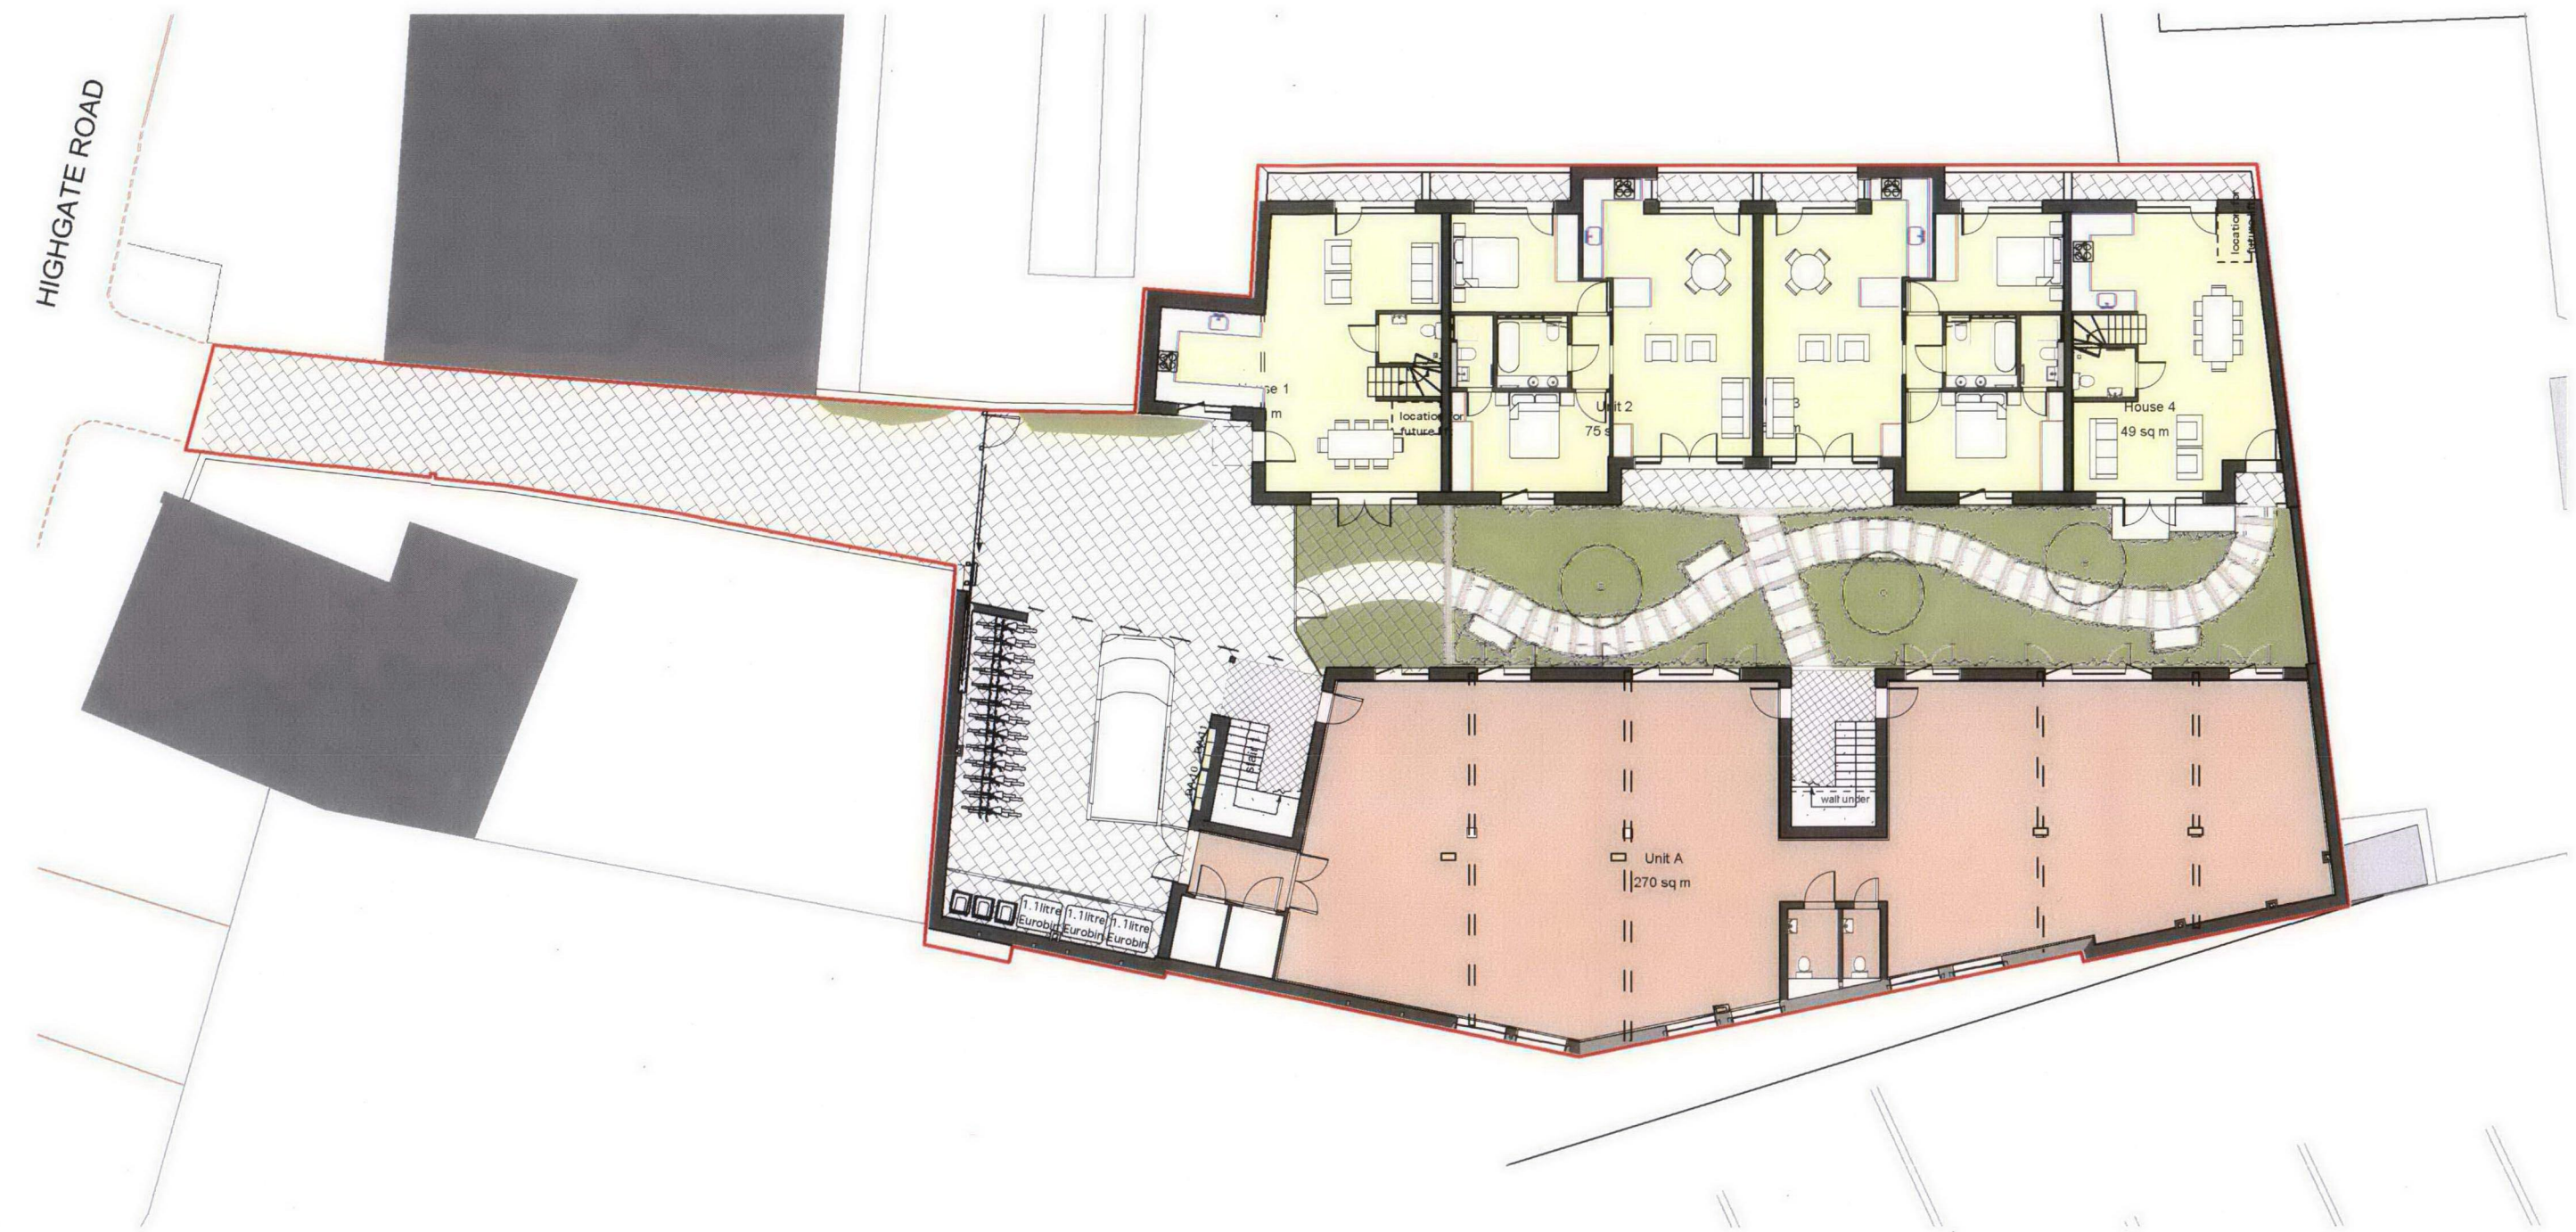

AS PROPOSED

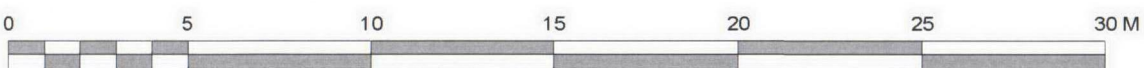

<div>CHASSAY studio</div> <div>108 Palace Gardens Terrace, London W8 4RT t. 0207 243 1516</div>	<div>General Notes</div> <div>1) Do not scale from this drawing. 2) Written dimensions only to be used. 3) All dimensions are in millimetres. 4) These drawings shall be read in conjunction with all other relevant drawings, written instructions and specifications. 5) Any discrepancies or inconsistencies must be reported to the architect immediately. © CHASSAY STUDIO Ltd 2012</div>						<div>30a HIGHGATE ROAD</div> <div>30a Highgate Road, London NW5 1NS for LONDON BUILDINGS (HIGHGATE) Ltd.</div>	<div>Title</div> <div>GROUND FLOOR PRESENTATION PLAN</div>	Job Code Drawing No. Revision status : FOR		
										1102 -A-40 b INFORMATION	
											Date Scale
											28.03.2012 1:100 @ A1, 1:200 @ A3
		B	AS	general updates	26.04.12	TED					
		A	AS	First issue for information	28.03.12	TED					
		Rev.	By	Description of Change	Date	Checked					