



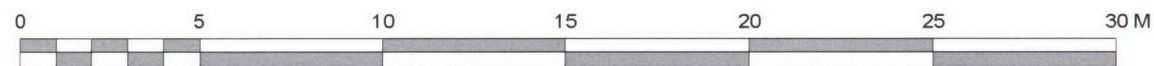

HIGHGATE ROAD

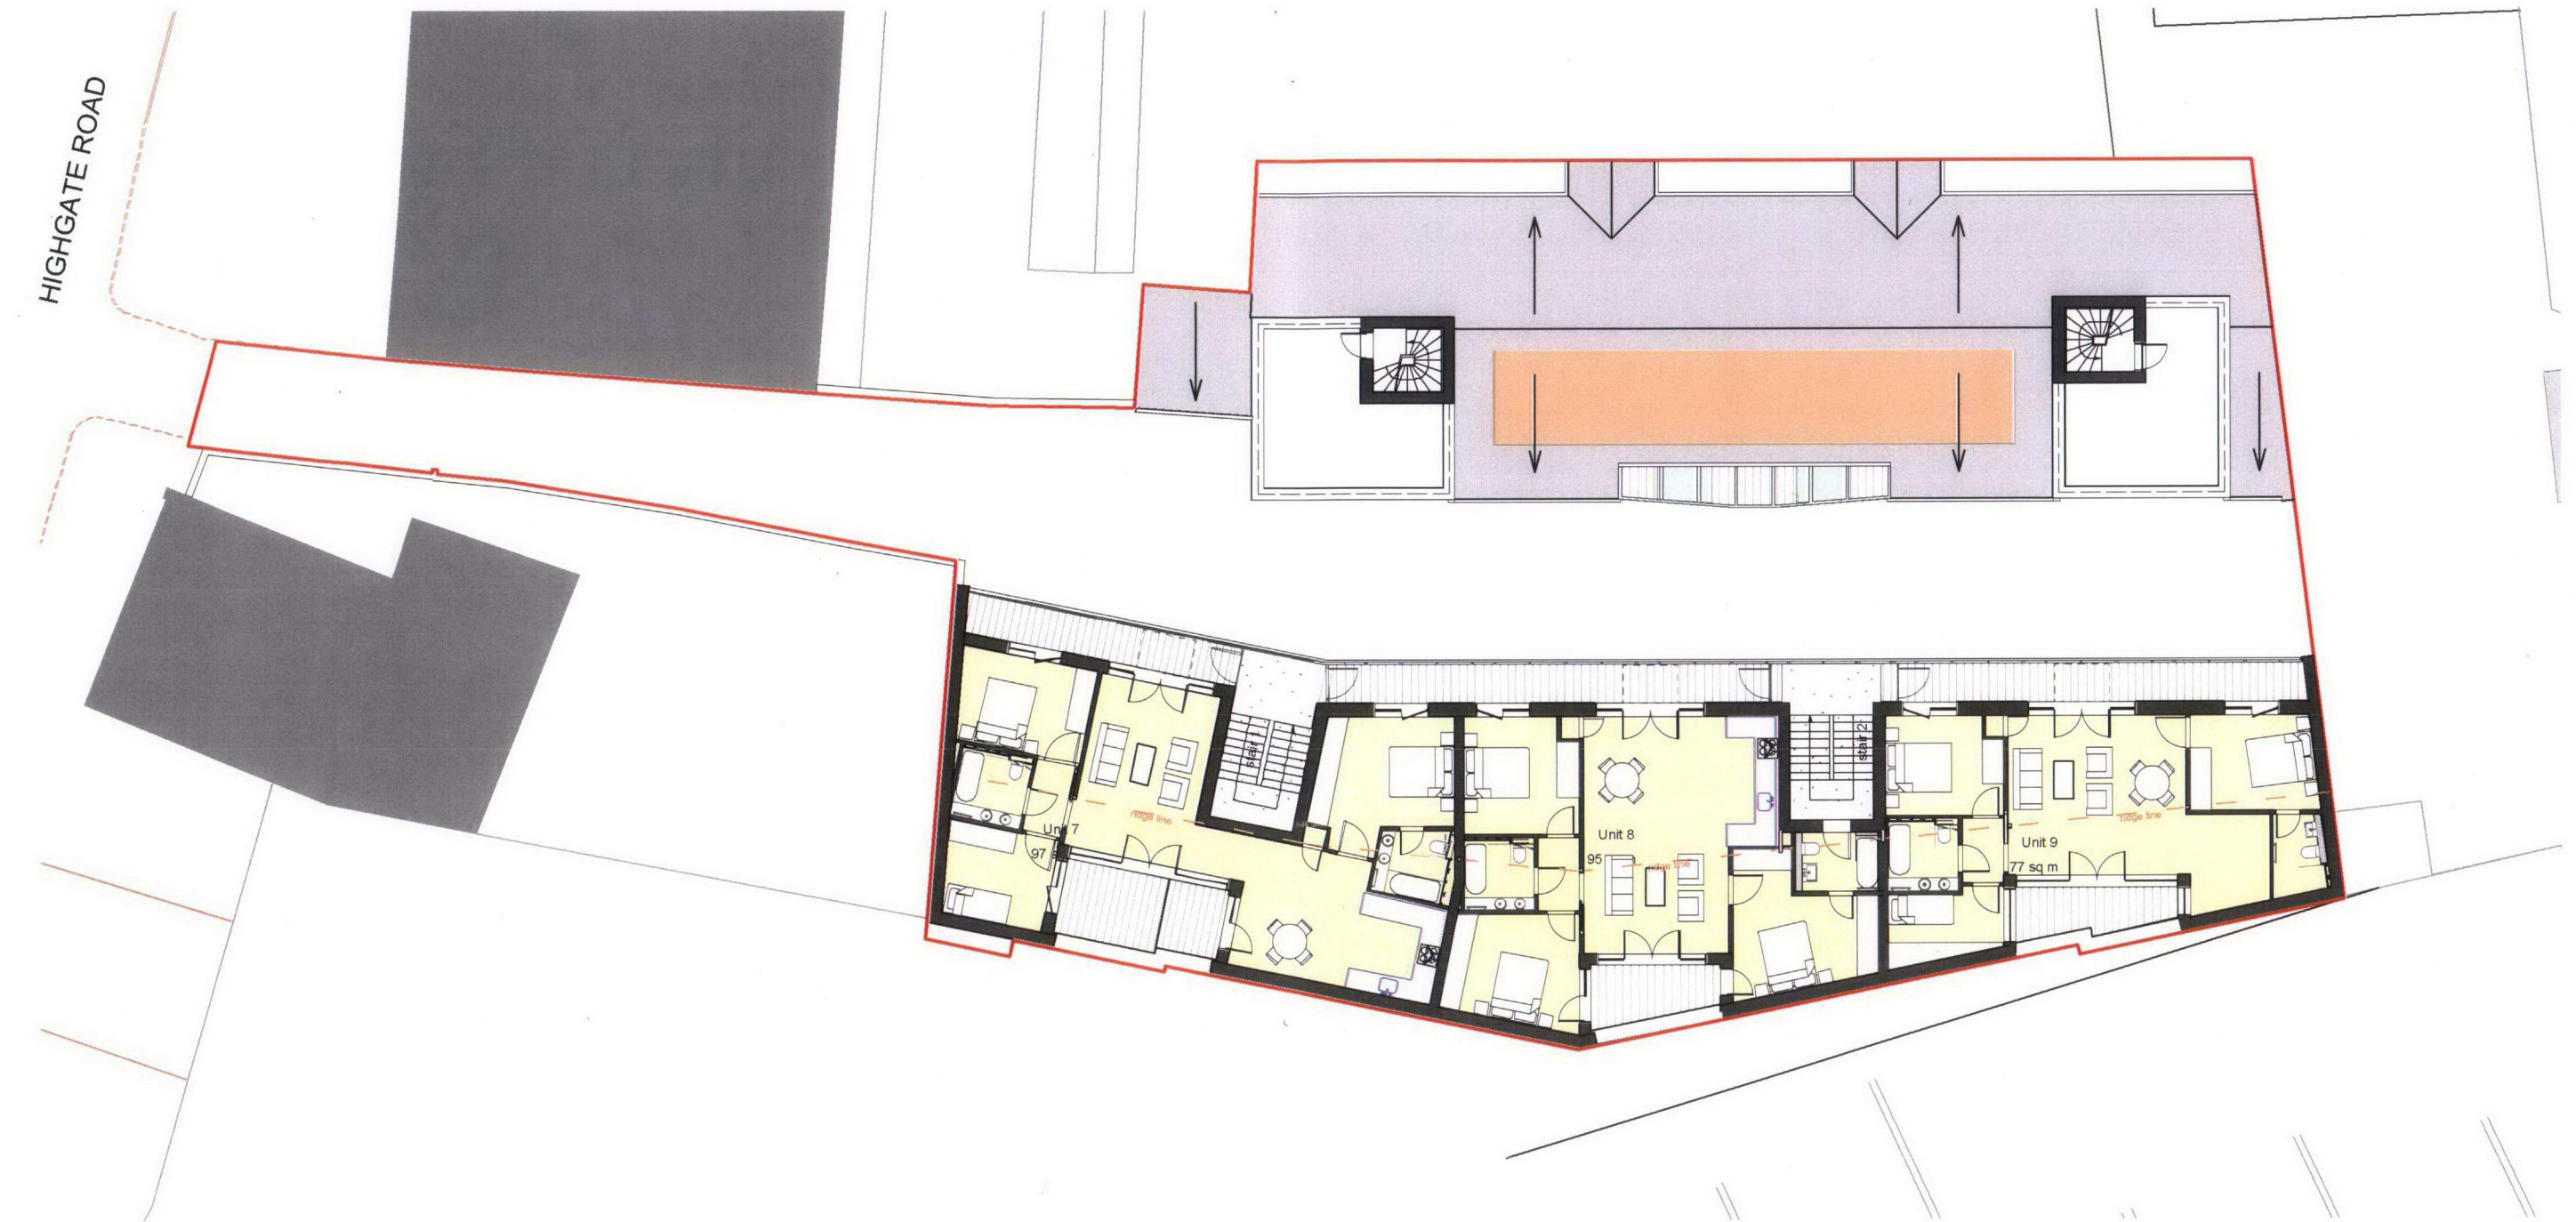

AS PROPOSED

CHASSAY
studio

108 Palace Gardens Terrace,
London W8 4RT
T: 0207 243 1516

General Notes

- 1) Do not scale from this drawing.
 - 2) Written dimensions only to be used.
 - 3) All dimensions are in millimetres.
 - 4) These drawings shall be read in conjunction with all other relevant drawings, written instructions and specifications.
 - 5) Any discrepancies or inconsistencies must be reported to the architect immediately.
- © CHASSAY STUDIO Ltd 2012

Rev.	By	Description of Change	Date	Checked
B	AS	general updates	26.04.12	TED
A	AS	First issue for information	28.03.12	TED

30a HIGHGATE ROAD

30a Highgate Road, London NW5 1NS
for LONDON BUILDINGS (HIGHGATE) Ltd.

Title
**SECOND FLOOR
PRESENTATION PLAN**

Job Code	Drawing No.	Revision	status
1102	-A-42	b	FOR APPROVAL
Date	28.03.2012	Scale	1:100 @ A1, 1:200 @ A3