




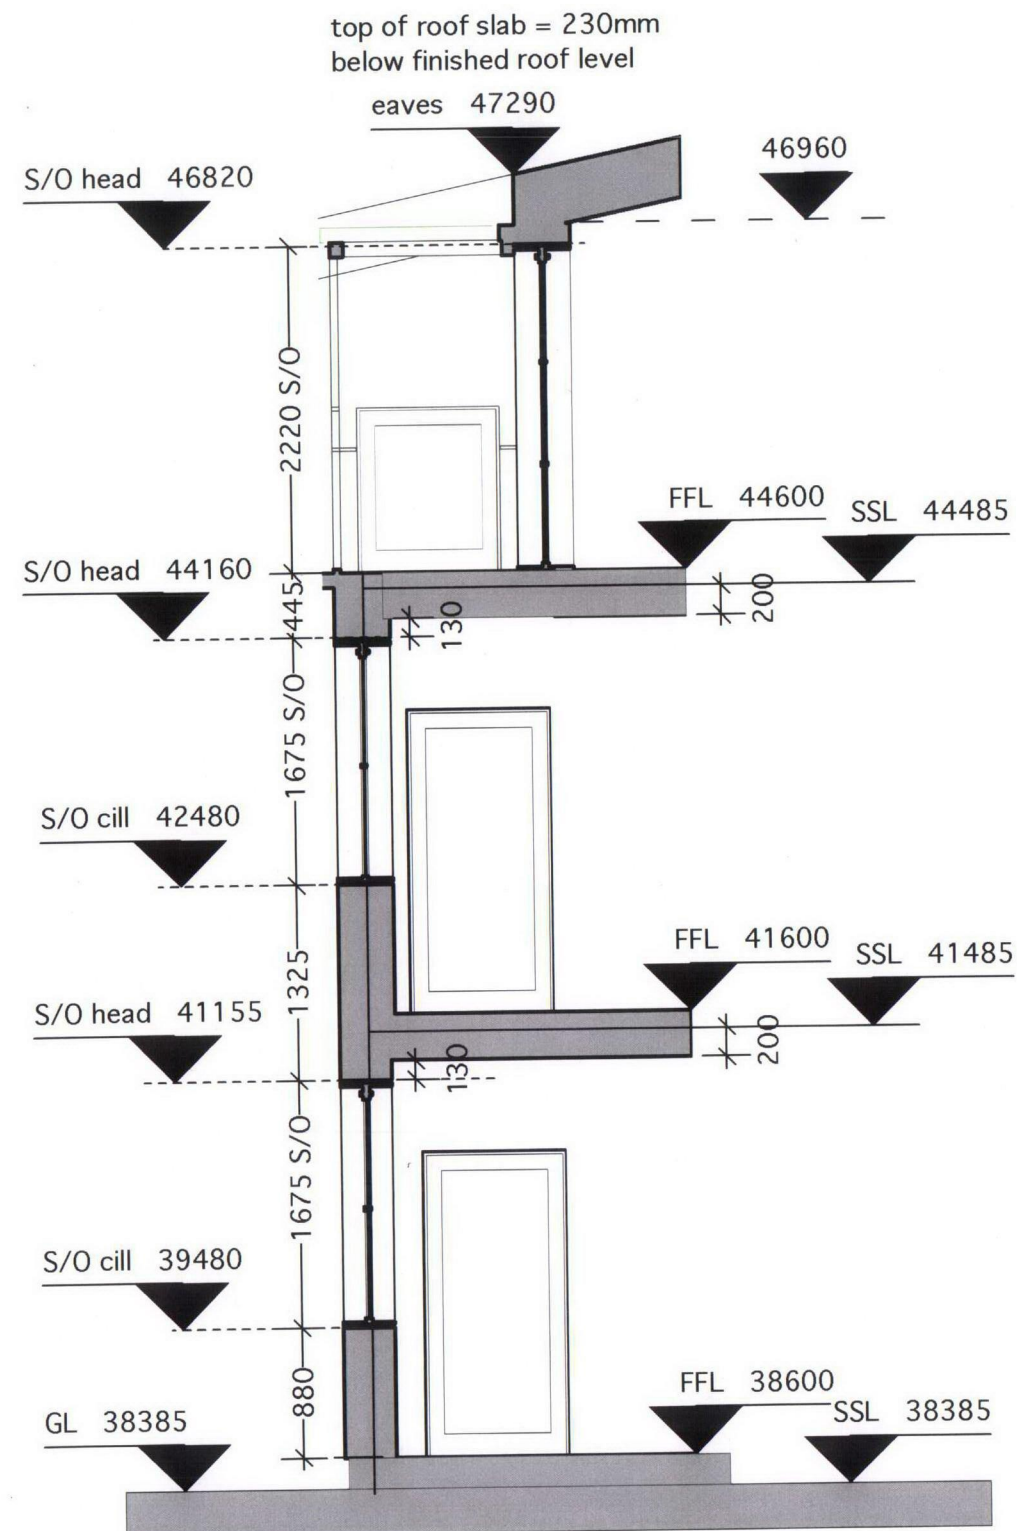

SECTION A60-1 TO COURTYARD

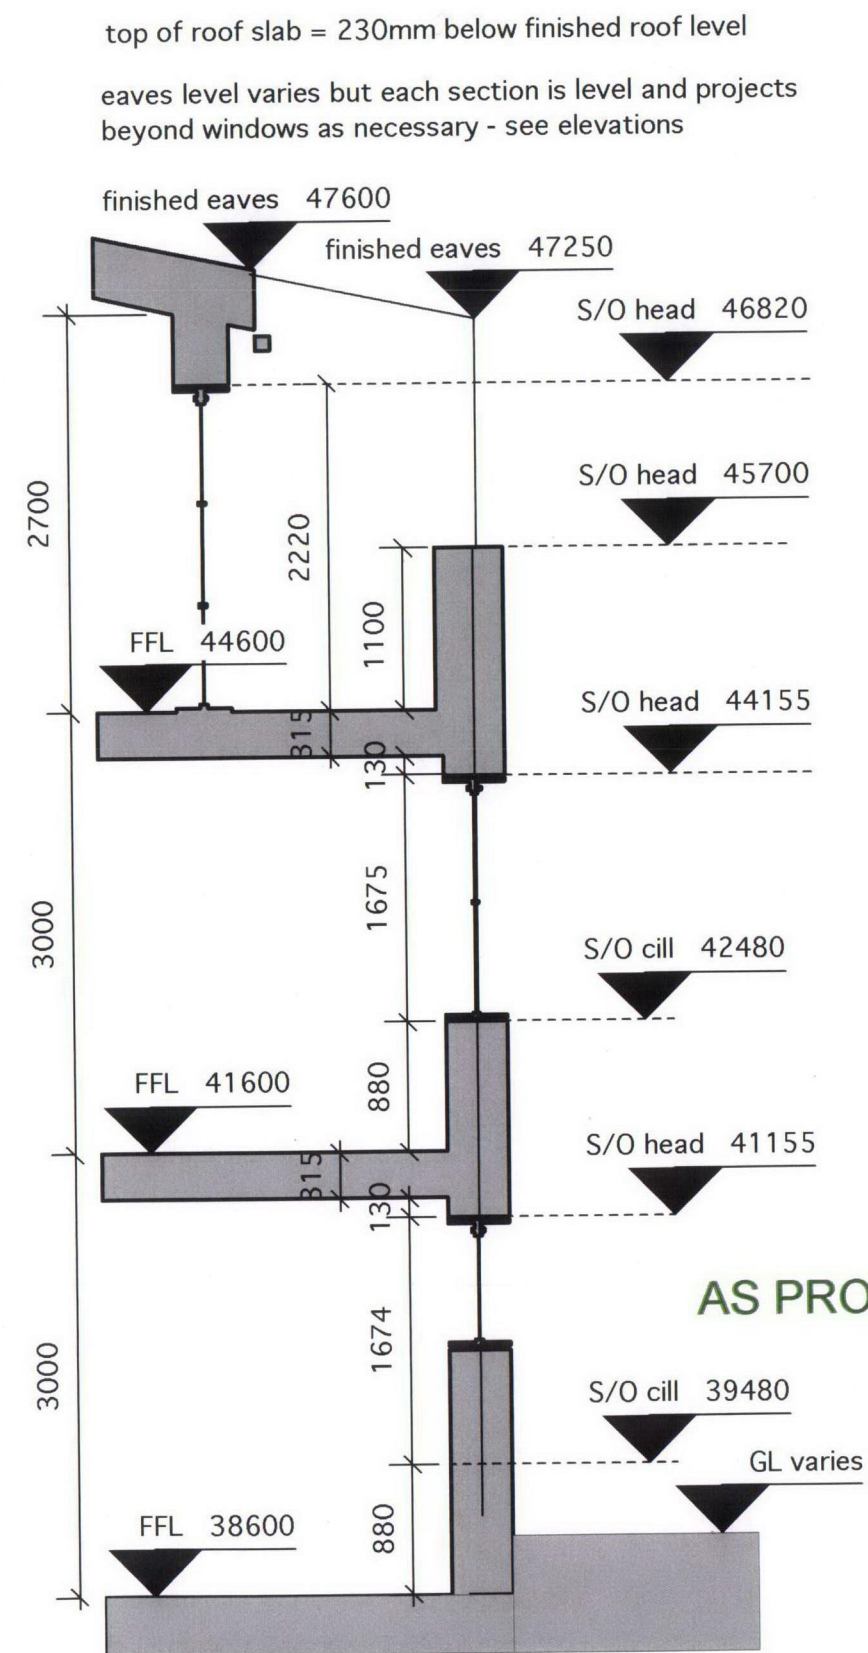

SECTION A58-2 TO EASTERN BOUNDARY

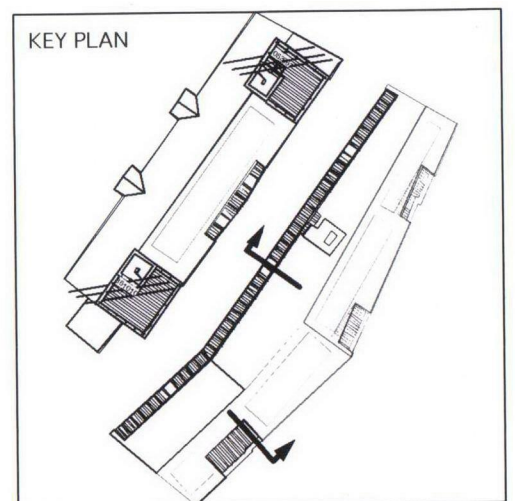

Rev.	By	Description of Change	Date	Checked
B	TD	Slab level raised 35mm to be 215 below FFL	11.04.12	
A	AS	First issue for comment	20.03.12	TED

General Notes

- 1) Do not scale from this drawing.
- 2) Written dimensions only to be used.
- 3) All dimensions are in millimetres.
- 4) These drawings shall be read in conjunction with all other relevant drawings, written instructions and specifications.
- 5) Any discrepancies or inconsistencies must be reported to the architect immediately.

© CHASSAY STUDIO Ltd 2012

CHASSAY
studio

108 Palace Gardens Terrace,
London W8 4RT
t. 0207 243 1516

www.chassaystudio.com
30a HIGHGATE ROAD
30a Highgate Road, London NW5 1NS
for LONDON BUILDINGS (HIGHGATE) Ltd.

Title
EAST BLOCK ROD SECTIONS

Job Code Drawing No. Revision status : FOR
1102 -A-60 b PRELIMINARY

Date Scale
20.03.2012 1:25 @ A1, 1:50 @ A3