


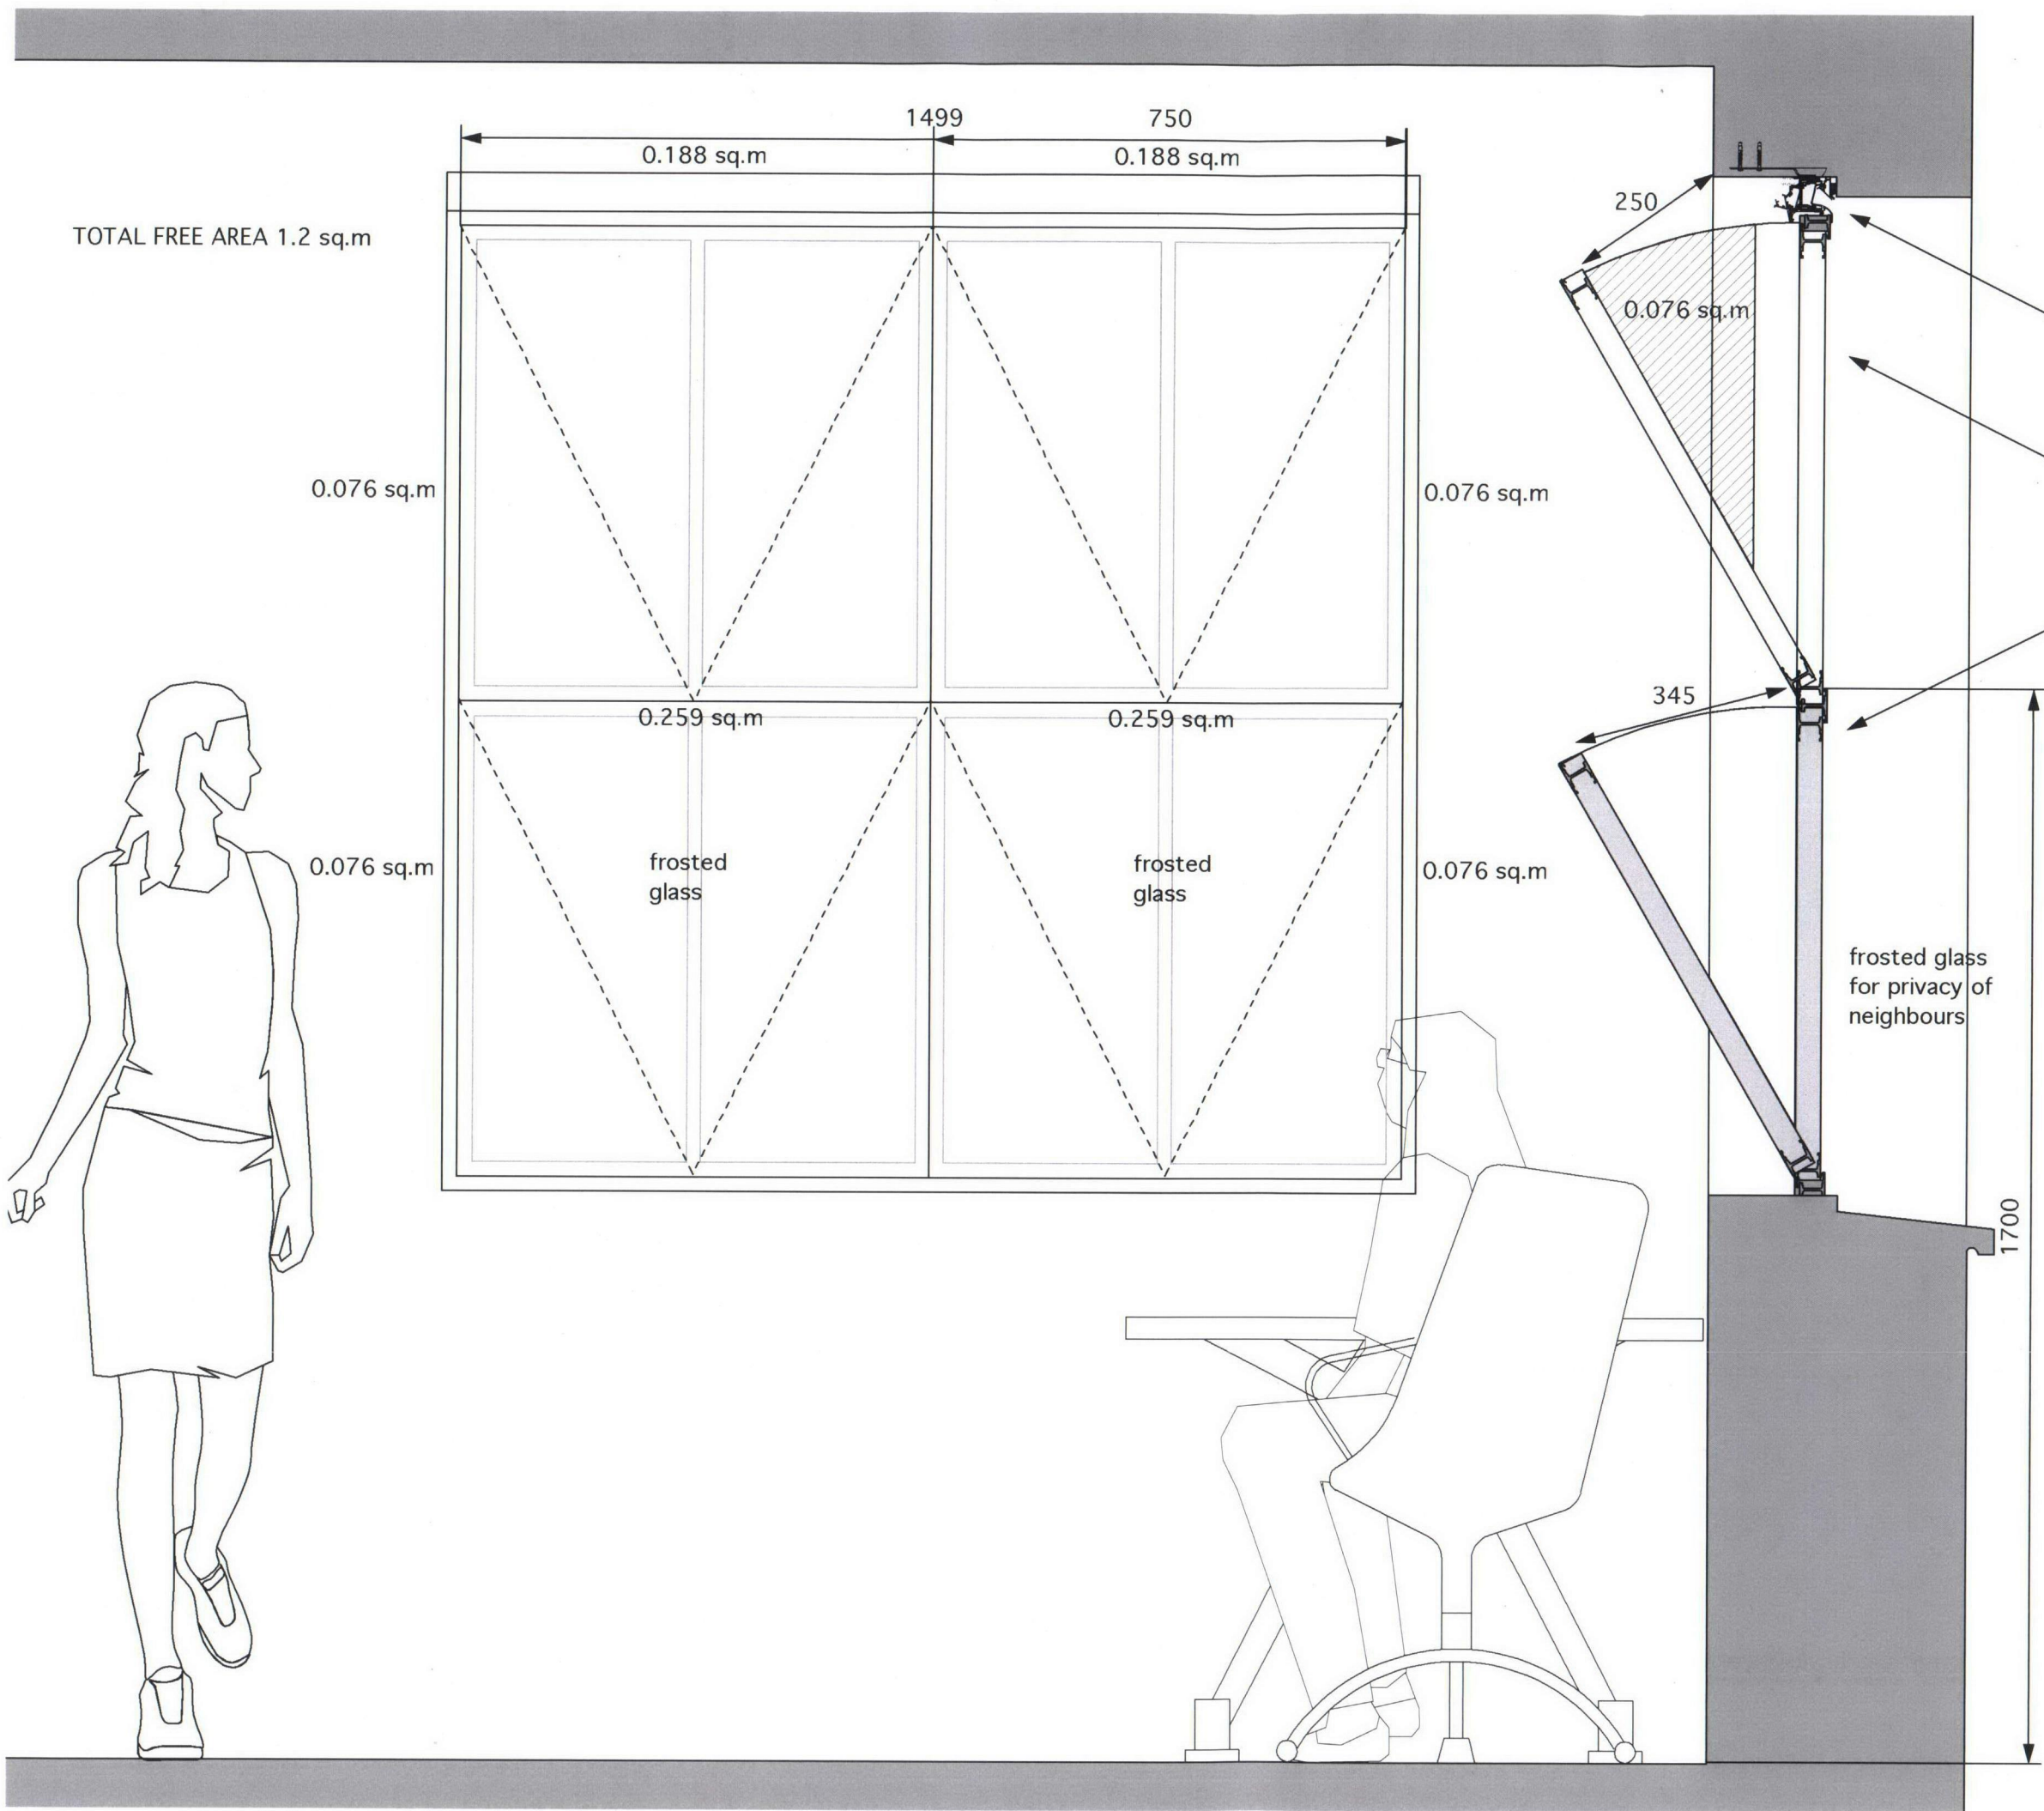

TOTAL FREE AREA 1.2 sq.m

0.076 sq.m

0.076 sq.m

0.188 sq.m

0.188 sq.m

0.259 sq.m

0.259 sq.m

frosted glass

frosted glass

0.076 sq.m

0.076 sq.m

250

0.076 sq.m

345

frosted glass
for privacy of
neighbours

1700

Closable trickle vent over frame
Renson Invisivent

Secure night vent
with restricted opening
& extended opening handle

Lockable purge vent
with restricted opening
& frosted glass

All restricted opening to be
obtained by locks which can be
released for window cleaning
from inside the building.

AS PROPOSED

Rev.	By	Description of Change	Date	Checked
A	TD	First issue for comment	04.04.12	TED

General Notes

- 1) Do not scale from this drawing.
- 2) Written dimensions only to be used.
- 3) All dimensions are in millimetres.
- 4) These drawings shall be read in conjunction with all other relevant drawings, written instructions and specifications.
- 5) Any discrepancies or inconsistencies must be reported to the architect immediately.

© CHASSAY STUDIO Ltd 2012

CHASSAY
studio

108 Palace Gardens Terrace, London W8 4RT
t. 0207 243 1516 www.chassaystudio.com

30a HIGHGATE ROAD

30a Highgate Road, London NW5 1NS
for LONDON BUILDINGS (HIGHGATE) Ltd.

Title

**WINDOW VENTILATION
COMMERCIAL UNITS**

Job Code	Drawing No.	Revision	status
1102 -E-15	a	COMMENT	FOR
Date	Scale		
04.04.2012	1:5 @ A1, 1:10 @ A3		