


**EXTENSION ROOF WALL JUNCTION  
DETAIL 6.**

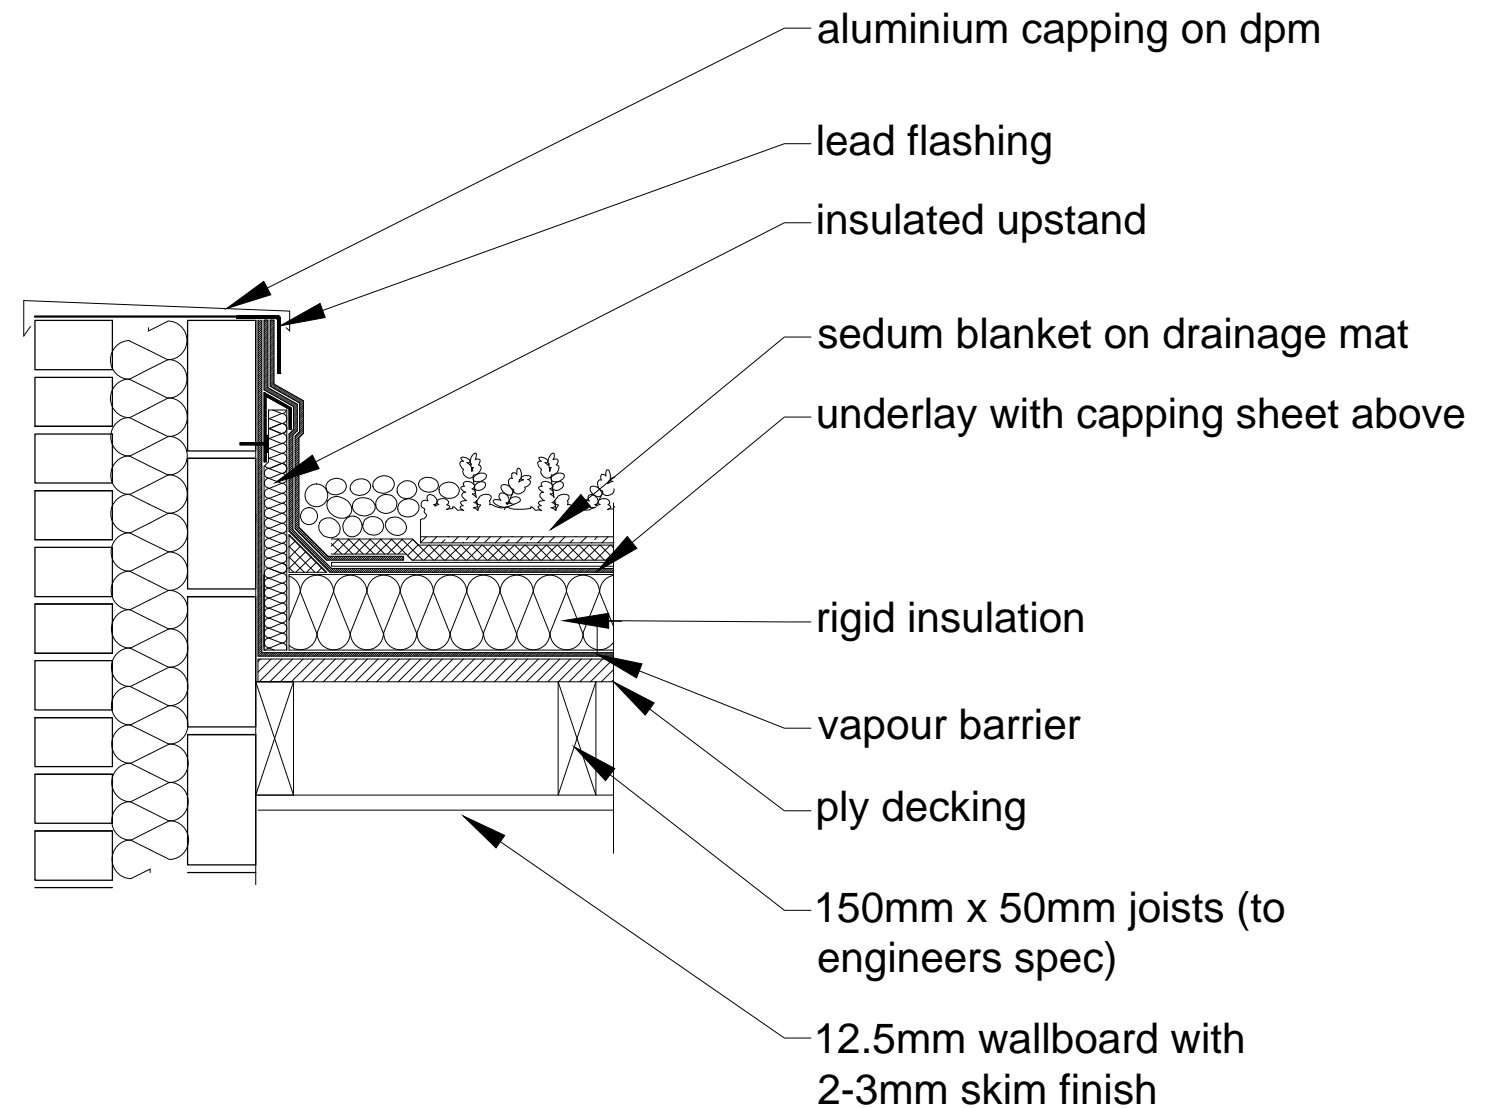

**NEW EXTENSION PARAPET DETAIL  
DETAIL 7.**

rev.	date	description	revised by
revisions			
stage PLANNING		drawing title <b>PROPOSED</b> SEDUM ROOF DETAILS	
		Do not scale from this drawing. This drawing is copyright	
		Islington Green Studios 81-83 Essex Road Islington London N1 2SF	
		T +44 (0)20 7288 1333 E mail@lparchitects.co.uk F +44 (0)20 7288 0333 W www.lparchitects.co.uk	
		client Sarah Roeder & Richard Wald	
		project 3 Lawford Road Camden London NW5	
scale 1:10 @ A3	date issued 2012.05.10	drawn by BC	drawing no 247.(1).4.006
			revision --