



GLA Architecture and Design

Suite T, 25 Horsell Road, Highbury, London N5 1XL

T 020 7700 2916 F 020 7700 2933 E g@glaad.co.uk

Revision:- **C-**: 19.07.11: ga : Drawing Status amended to 'C' for Construction Issue.

Revision:- **B1**: 27.05.11: ga : Roof detail & notes added.

Revision:- **B-**: 07.01.11: ga : Drawing Status amended to 'B' for Building Control submission.

Revision:- **A1**: 10.10: ga : Project title amended.

Client

S. ASPRIS & SON LTD.

Main Contractor

G. HASLEHURST BUILDERS LTD.

Project
**CHANGE OF USE FROM A SHOP
TO A THREE-BEDROOM MAISONETTE
AT 91 TORRIANO AVENUE, NW5 2RX**

Drawing Title
EXISTING SECTION AA

Scale 1:50 @ A3	Date April 2010	Drawn By GA
Project No. 1001	Drawing No. 03	Rev. C-

DO NOT SCALE THIS DRAWING.

ALL DIMENSIONS TO BE CHECKED ON SITE

© Copyright


DRAWING STATUS

A SCHEME - Outline/Scheme drawings for proposals, budgets, etc.

B DESIGN DEVELOPMENT - Evolving final design drawings for approvals, tenders, billing etc.

C CONSTRUCTION - Fully developed drawings issued under instruction for construction.

ONLY STATUS **C** DRAWINGS TO BE USED FOR
CONSTRUCTION PURPOSES

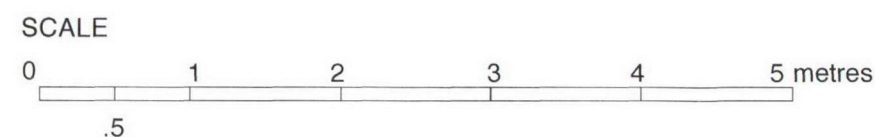

SECTION AA

