


**NORTH SIDE ELEVATION**

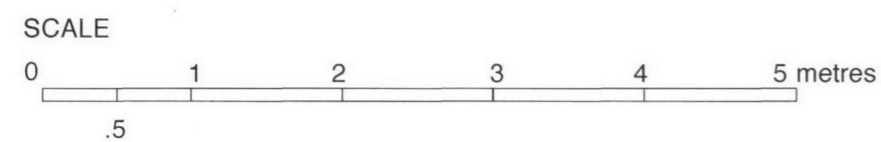

**GLA Architecture and Design**

Suite T, 25 Horsell Road, Highbury, London N5 1XL

T 020 7700 2916 F 020 7700 2933 E g@glad.co.uk

Revision:- **C-**: 19.07.11: ga : Drawing Status amended to 'C' for Construction Issue.

Revision:- **B-**: 07.01.11: ga : Drawing Status amended to 'B' for Building Control submission.

Revision:- **A1**: 10.10: ga : Project title & elevation amended.

Client

**S. ASPRIS & SON LTD.**

Main Contractor

**G. HASLEHURST BUILDERS LTD.**

Project  
**CHANGE OF USE FROM A SHOP  
TO A THREE-BEDROOM MAISONETTE  
AT 91 TORRIANO AVENUE, NW5 2RX**

Drawing Title  
**EXISTING NORTH SIDE ELEVATION**

Scale 1:50	Date Jan 2011	Drawn By GA
Project No. <b>1001</b>	Drawing No. <b>13</b>	Rev. <b>C-</b>

DO NOT SCALE THIS DRAWING.

ALL DIMENSIONS TO BE CHECKED ON SITE

© Copyright

**DRAWING STATUS**

**A** SCHEME - Outline/Scheme drawings for proposals, budgets, etc.

**B** DESIGN DEVELOPMENT - Evolving final design drawings for approvals, tenders, billing etc.

**C** CONSTRUCTION - Fully developed drawings issued under instruction for construction.

ONLY STATUS 'C' DRAWINGS TO BE USED FOR  
CONSTRUCTION PURPOSES