


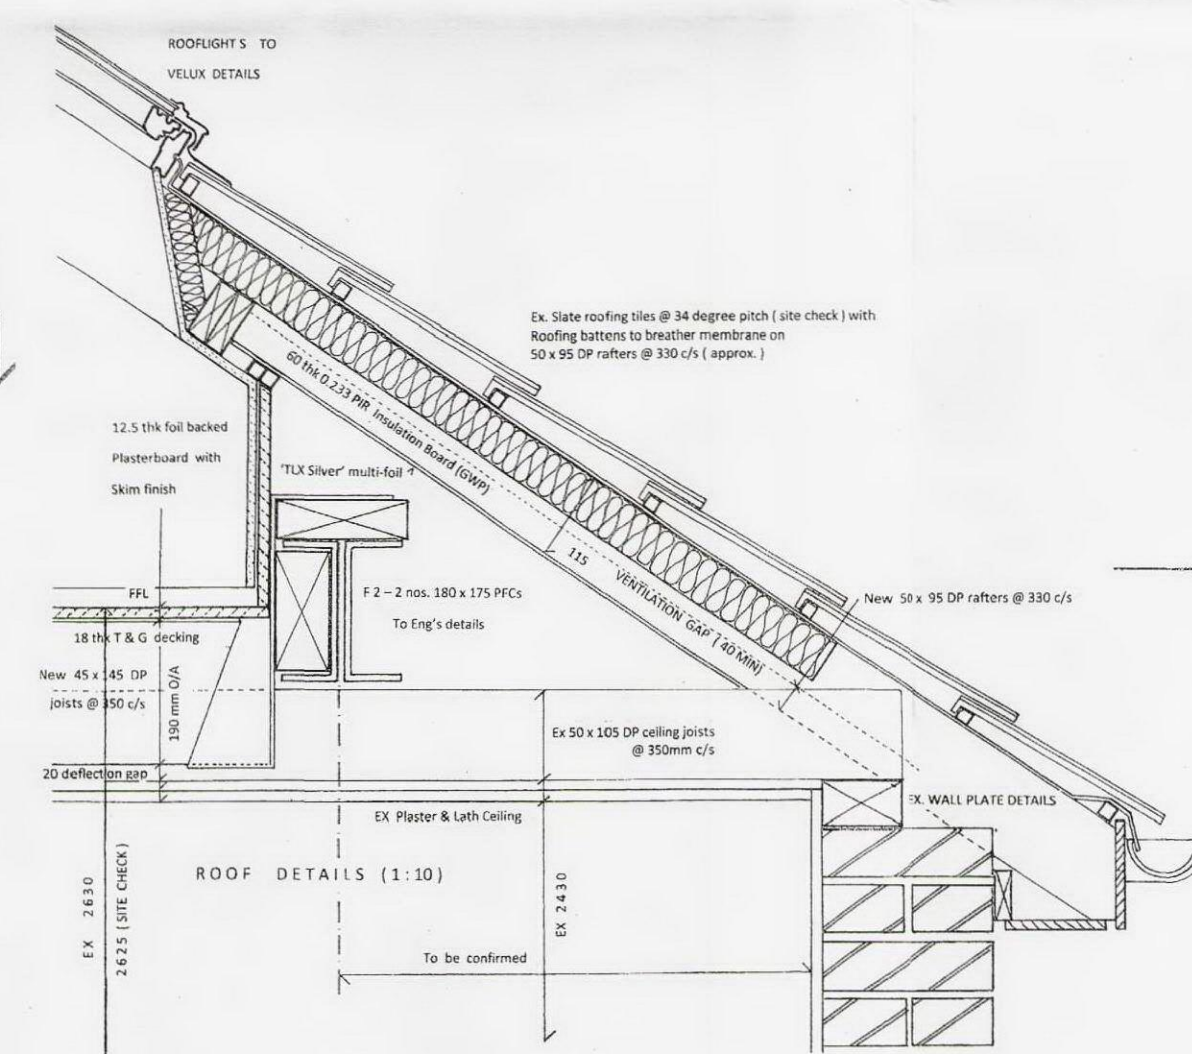

NOTES DO NOT SCALE FROM DRAWING

All dimensions to be site checked and any discrepancy to be reported to the Architect

EX. Denotes existing dimensions

TO. Denotes turn out dimensions

All products to have BBA Certification where applicable and all manufacturer's approved sub-contractor's work to conform with BS 4980 - Quality Assurance

RECEIVED
08 MAY 2012

DETAIL PLANNING APPLICATION

0 1 2 3 4
SCALE 1:100 (A3 size) SCALE 1:50 A3 SIZE

© copyright C. Khoo 2012

ARCHITECT CHARLES KHOO RIBA - PROGETTI
109 CHETWYND ROAD LONDON NW5 1DA Tel: 020 7482 5
JOB TITLE 95 CHETWYND ROAD LONDON NW5 1DA
DRAWING TITLE EXISTING PROPOSED
DATE 30 MAR 20
SCALE 1:50 / 1:100 (A3 SIZE)
ELEVATIONS. 281 / 4