



0m 1m 2m 3m 4m 5m

SCALE BAR 1:50

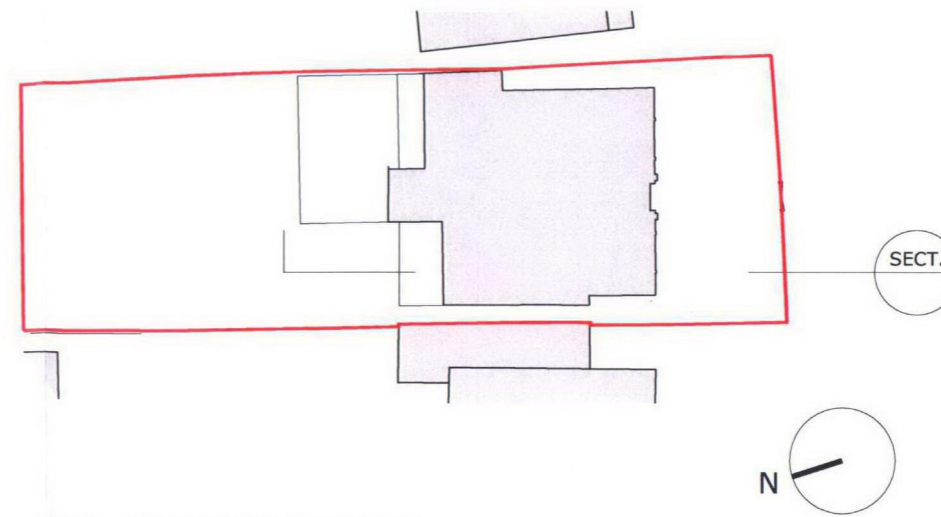

03: SECTION KEY

NTS

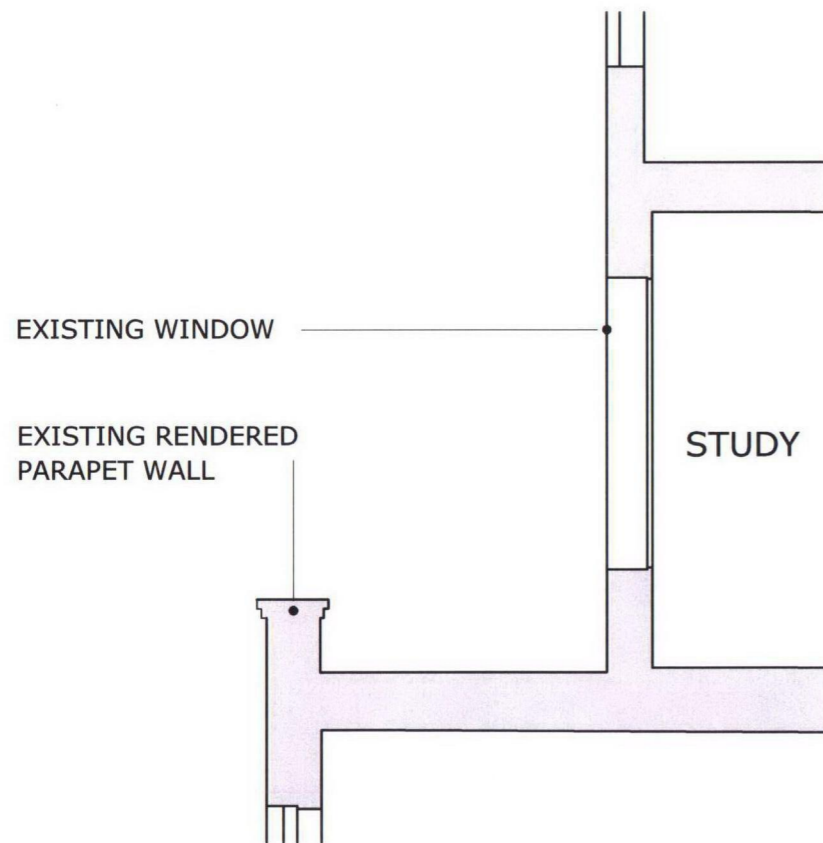


01: EXISTING SECTION

SCALE 1:50 at A3

EXISTING WINDOW CILL LEVEL TO BE LOWERED TO ALLOW ACCESS TO EXISTING TERRACE

PROPOSED GLASS BALUSTRADE

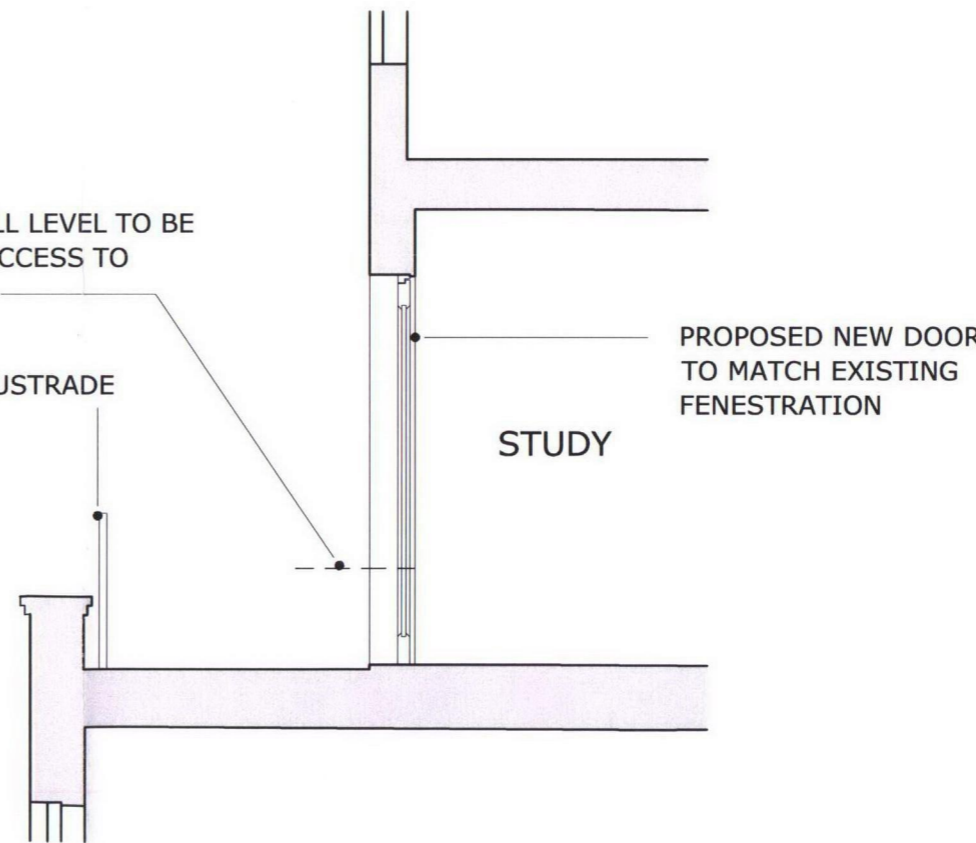

02: PROPOSED SECTION

SCALE 1:50 at A3

REVIEWED
 10 MAY 2012

REV.	DATE	REASON FOR ISSUE	CHK. BY

NOTE:
 - DO NOT SCALE FROM THIS DRAWING.
 - USED FIGURED DIMENSIONS ONLY.
 - ALL DIMENSIONS TO BE CHECKED ON-SITE.
 - ANY DISCREPANCIES BETWEEN CONSULTANT DRAWINGS TO BE REPORTED TO THE ARCHITECT BEFORE ANY WORK COMMENCES.
 - MATTHEW SPRINGETT ASSOCIATES ©

MSA
 MATTHEW SPRINGETT ASSOCIATES Ltd.
 70 HATTON GARDEN
 LONDON EC1N 8JT
 T+44 (0)20 7692 5950
 F+44 (0)20 7692 5951

CLIENT
WESTHEATH PROJECTS LTD.

PROJECT
58 REGENT'S PARK ROAD

TITLE
**EXTRACT SECTION:
 FIRST FLOOR ROOF
 TERRACE**

DATE	JOB NO.	DRAWN BY	PURPOSE
09.05.12	139	GS	P
SCALE @ A3	NUMBER	REV.	
1:50	139-320	-	