





SCALE BAR 1:50

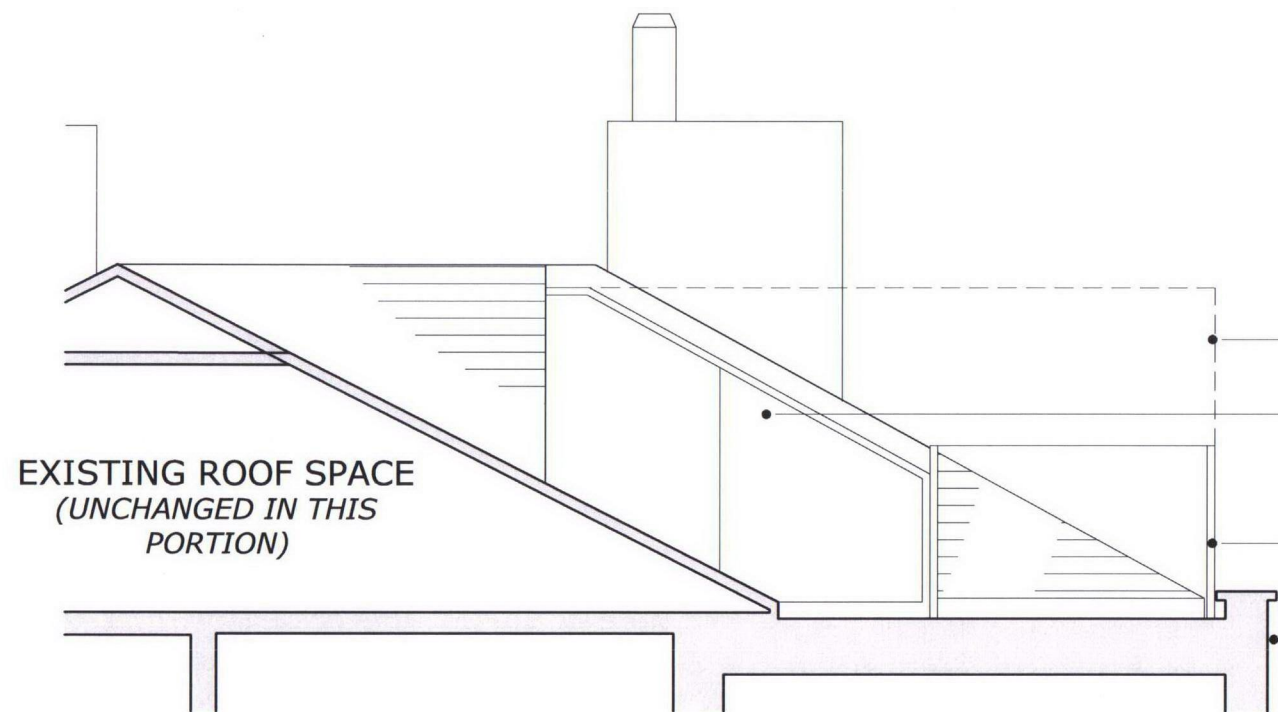


01: SECTION THROUGH ROOF & PROPOSED ROOF TERRACE

SCALE 1:50 at A3

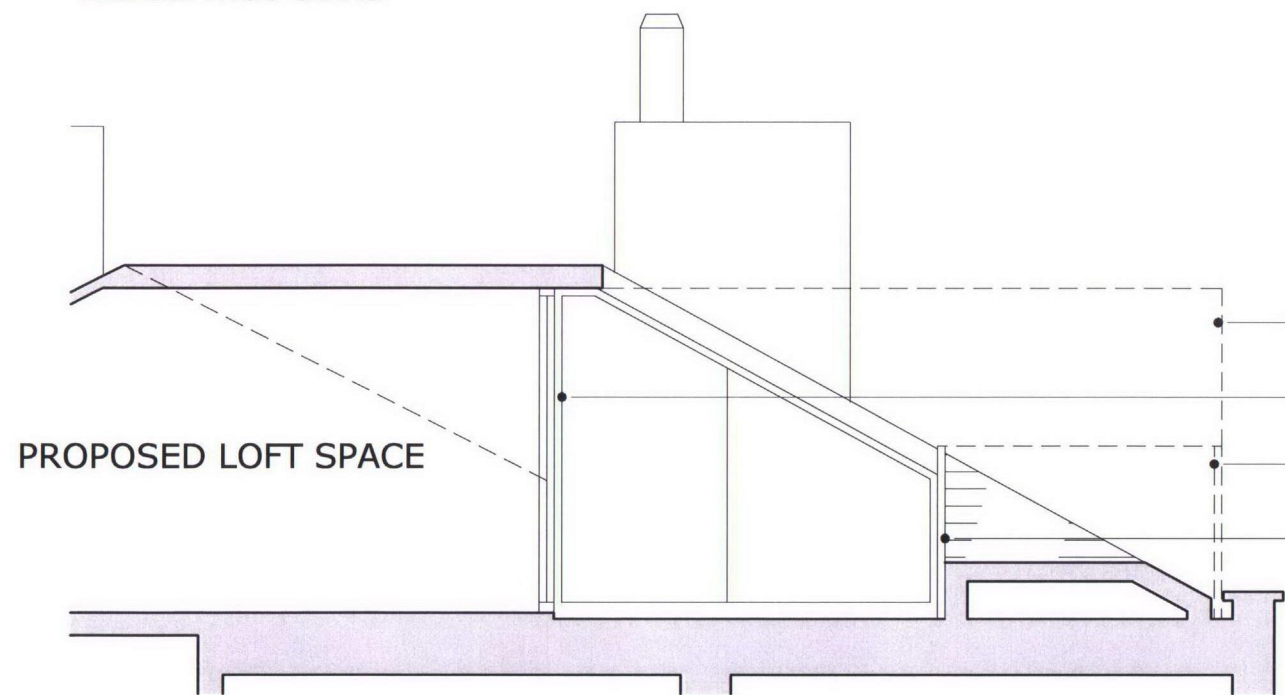

02: SECTION THROUGH DOOR ACCESS TO ROOF TERRACE

SCALE 1:50 at A3

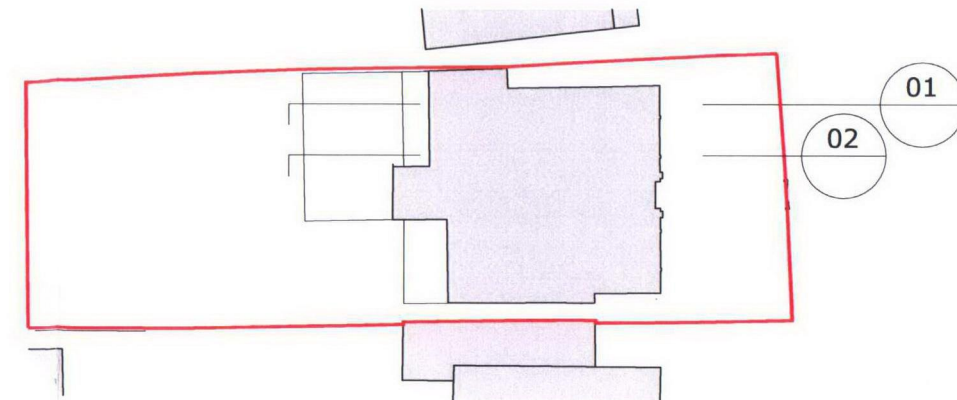

03: SECTION KEY

NTS

PRIVACY SCREEN BEHIND

NEW GLAZING SHOWN IN ELEVATION

NEW GLASS BALUSTRADE

EXISTING RENDERED
PARAPET WALL

PRIVACY SCREEN BEHIND

NEW GLASS DOOR

NEW GLASS BALUSTRADE BEHIND SHOWN DOTTED

NEW GLASS BALUSTRADE

RECEIVED
10 MAY 2012

REV.	DATE	REASON FOR ISSUE	CHK. BY
------	------	------------------	------------

NOTE:
- DO NOT SCALE FROM THIS DRAWING.
- USED FIGURED DIMENSIONS ONLY.
- ALL DIMENSIONS TO BE CHECKED ON-SITE.
- ANY DISCREPANCIES BETWEEN
CONSULTANT DRAWINGS TO BE REPORTED
TO THE ARCHITECT BEFORE ANY WORK
COMMENCES.
- MATTHEW SPRINGETT ASSOCIATES ©

MSA

MATTHEW SPRINGETT ASSOCIATES Ltd.
70 HATTON GARDEN
LONDON EC1N 8JT
T+44 (0)20 7692 5950
F+44 (0)20 7692 5951

CLIENT

WESTHEATH PROJECTS LTD.

PROJECT

58 REGENT'S PARK ROAD

TITLE

EXTRACT SECTION:
PROPOSED ROOF TERRACE

DATE	JOB NO.	DRAWN BY	PURPOSE
09.05.12	139	GS	P
SCALE @ A3	NUMBER	REV.	
1:50	139-321	-	