



0m 1m 2m 3m 4m 5m

SCALE BAR 1:50

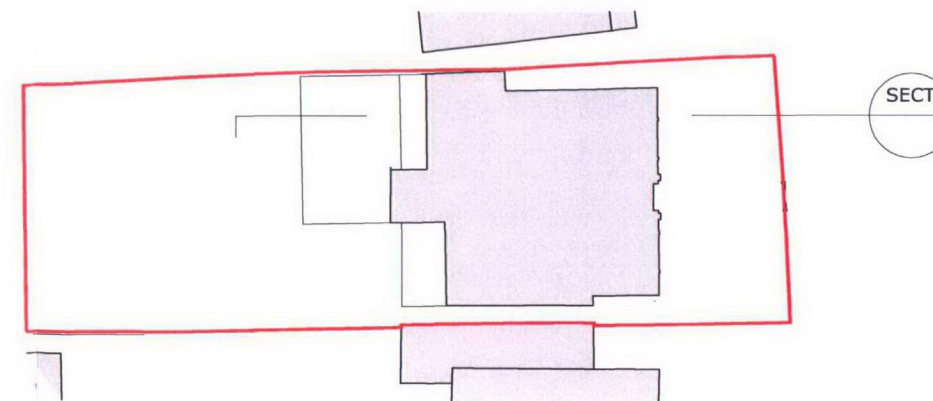

02: SECTION KEY
NTS

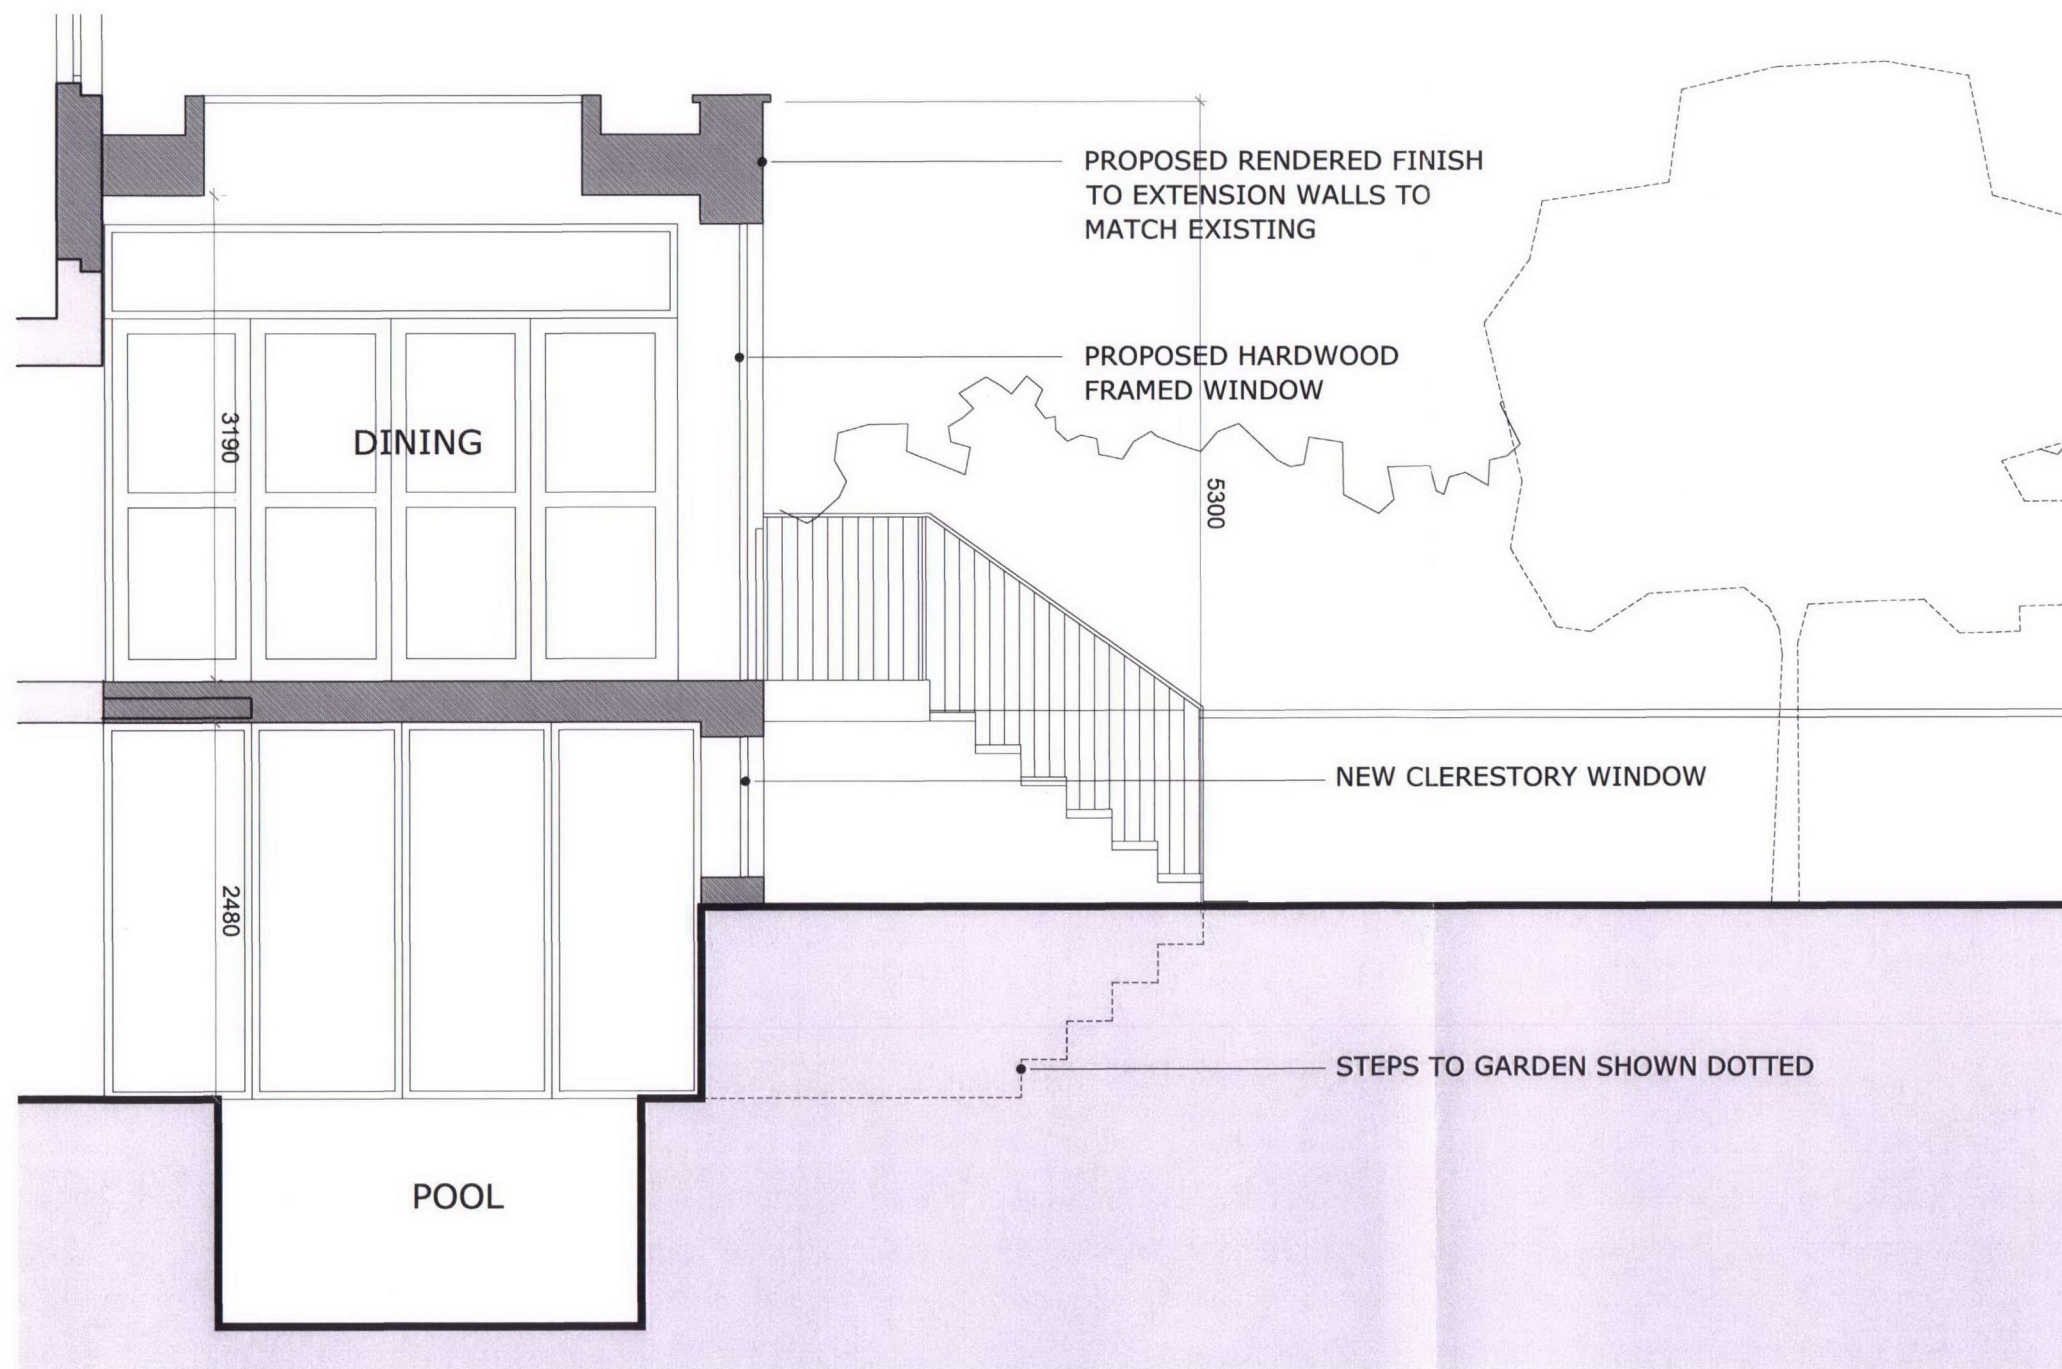

01: SECTION THROUGH LARGER DINING WINDOW & CLERESTORY WINDOW
SCALE 1:50 at A3

RECEIVED
10 MAY 2012

REV.	DATE	REASON FOR ISSUE	CHK. BY

NOTE:
- DO NOT SCALE FROM THIS DRAWING.
- USED FIGURED DIMENSIONS ONLY.
- ALL DIMENSIONS TO BE CHECKED ON-SITE.
- ANY DISCREPANCIES BETWEEN CONSULTANT DRAWINGS TO BE REPORTED TO THE ARCHITECT BEFORE ANY WORK COMMENCES.
- MATTHEW SPRINGETT ASSOCIATES ©

MSA
MATTHEW SPRINGETT ASSOCIATES Ltd.
70 HATTON GARDEN
LONDON EC1N 8JT
T+44 (0)20 7692 5950
F+44 (0)20 7692 5951

CLIENT
WESTHEATH PROJECTS LTD.

PROJECT
58 REGENT'S PARK ROAD

TITLE
**EXTRACT SECTION:
DINING & CLERESTORY
WINDOWS**

DATE	JOB NO.	DRAWN BY	PURPOSE
09.05.12	139	GS	P
SCALE @ A3	NUMBER	REV.	
1:50	139-322	-	